



أمر Revolve

من نافذة Home

The screenshot displays the Autodesk Revit Architecture 2011 interface. The title bar indicates the project is 'meeting room.rvt - Floor Plan: Level 1'. The 'Home' ribbon is active, with the 'Component' panel highlighted. A red circle is drawn around the 'Home' tab label. A tooltip for the 'Model In-Place' button is visible, stating: 'Model In-Place: Creates a component that is unique to the project. Press F1 for more help'. The main workspace shows a floor plan of a meeting room with a circular table and ten chairs. The word 'MEETING' is written in yellow in the center of the table. The Properties panel on the left shows settings for 'Floor Plan: Level 1', including View Scale (1:100), Scale Value (100), Display Model (Normal), Detail Level (Coarse), and Visual Style (Wireframe). The Project Browser on the left shows a tree view with 'Level 1' selected under 'Floor Plans'. The status bar at the bottom shows 'Ready', 'Main Model', and the user's name 'Sarah Rifqi' along with the date '٠٣/٠١/٢٣'.

Autodesk Revit Architecture 2011 - [meeting room.rvt - Floor Plan: Level 1]

Home Insert Annotate Structure Massing & Site Collaborate View Manage Modify

Modify Wall Door Window Component Column Roof Ceiling Floor Curtain System Mullion Model Text Line Group Railing Ramp Shaft Stairs By Face Wall Level Grid Room Area Legend Show Ref Plane Set

Place a Component

Model In-Place

Model In-Place
Creates a component that is unique to the project.
Press F1 for more help

من أمر Component

نختار أمر رسم مجسم Model in place

Floor Plan: Level 1 Edit Type

Graphics


View Scale	1 : 100
Scale Value 1:	100
Display Model	Normal
Detail Level	Coarse
Visibility/Graphics Ov...	Edit...
Visual Style	Wireframe
Graphic Display Optio...	Edit...

meeting room.rvt - Project Browser

- Views (all)
- Floor Plans
 - Level 1
- Ceiling Plans
 - Level 1
- 3D Views
 - 3D View 1
 - {3D}
- Sections (Section 1)
 - Section 1
- Legends
- Schedules/Quantities

1 : 100 Main Model Sarah Rifqi ٠٣/٠١/٢٣

Ready Press & Drag

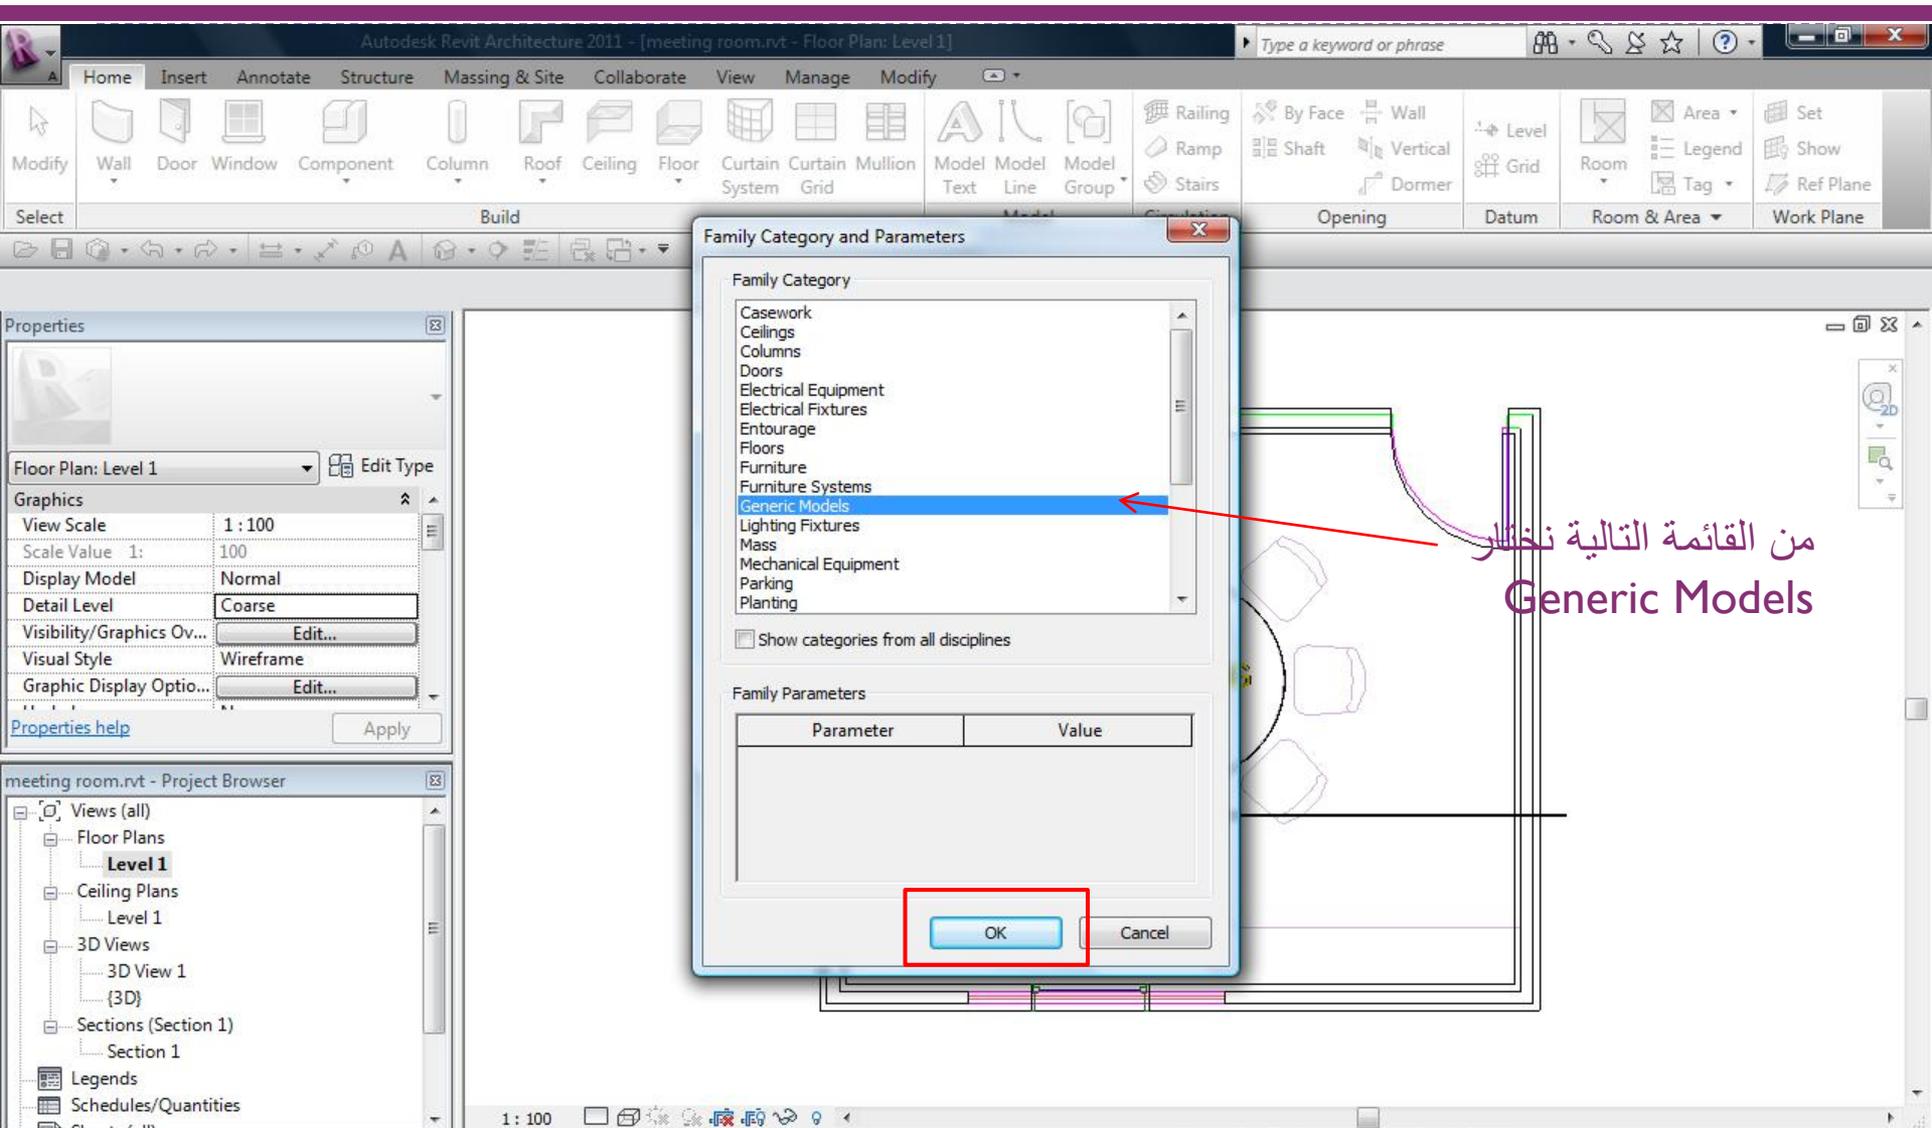

Family Category and Parameters

Family Category

- Casework
- Ceilings
- Columns
- Doors
- Electrical Equipment
- Electrical Fixtures
- Entourage
- Floors
- Furniture
- Furniture Systems
- Generic Models**
- Lighting Fixtures
- Mass
- Mechanical Equipment
- Parking
- Planting

Show categories from all disciplines


Family Parameters

Parameter	Value
-----------	-------

OK Cancel

من القائمة التالية نختار
Generic Models

OK

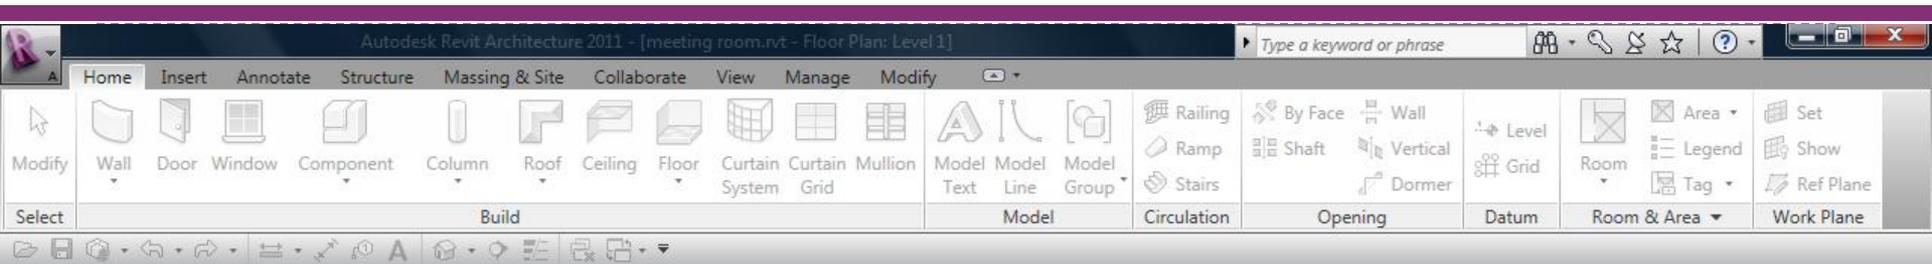

Properties

Floor Plan: Level 1 Edit Type


Graphics

View Scale	1 : 100
Scale Value 1:	100
Display Model	Normal
Detail Level	Coarse
Visibility/Graphics Ov...	Edit...
Visual Style	Wireframe
Graphic Display Optio...	Edit...



[Properties help](#) Apply

meeting room.rvt - Project Browser


- Views (all)
 - Floor Plans
 - Level 1**
 - Ceiling Plans
 - Level 1
 - 3D Views
 - 3D View 1
 - {3D}
 - Sections (Section 1)
 - Section 1
 - Legends
 - Schedules/Quantities

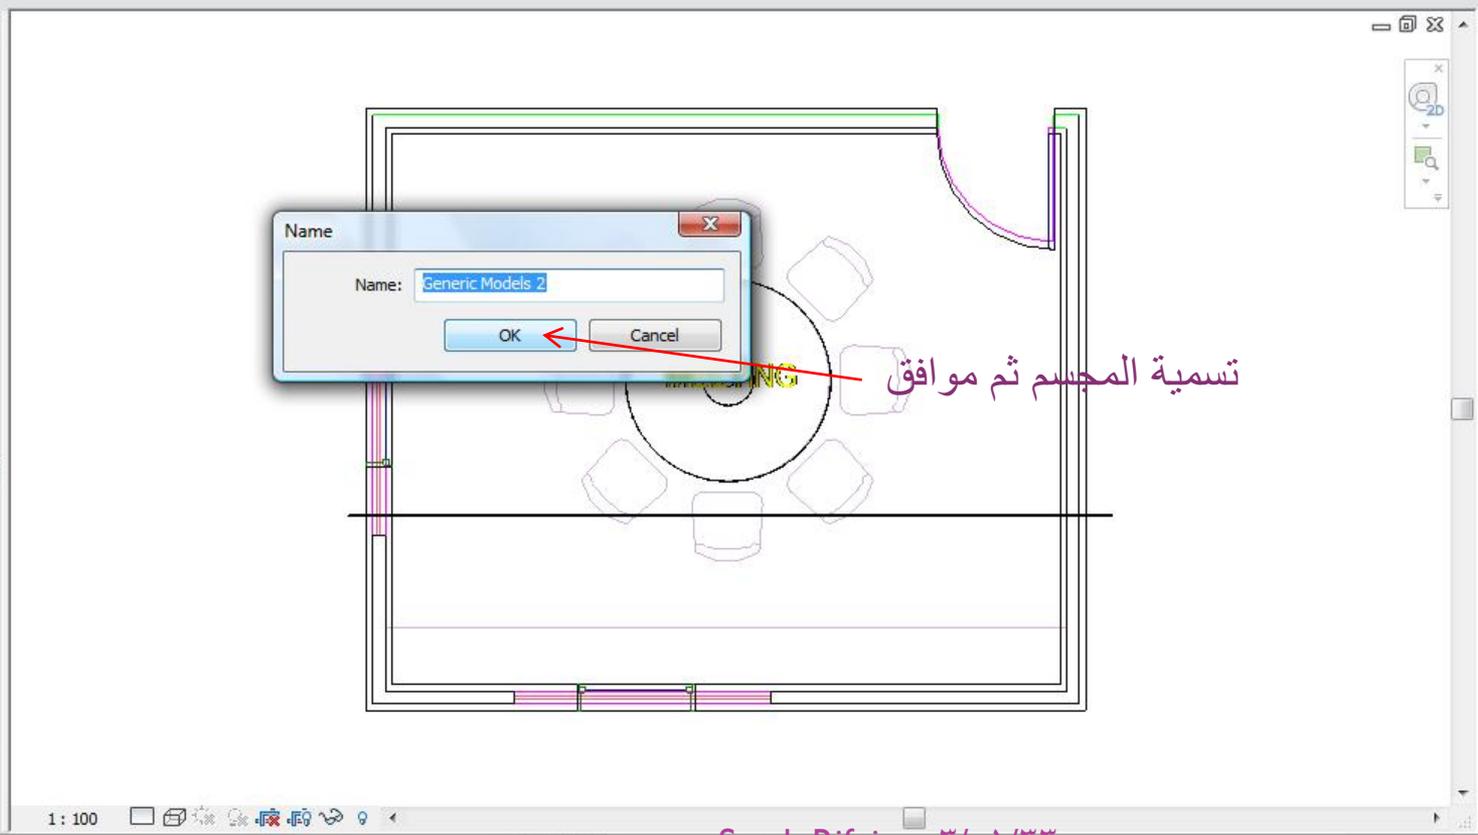

تسمية المجسم ثم موافق

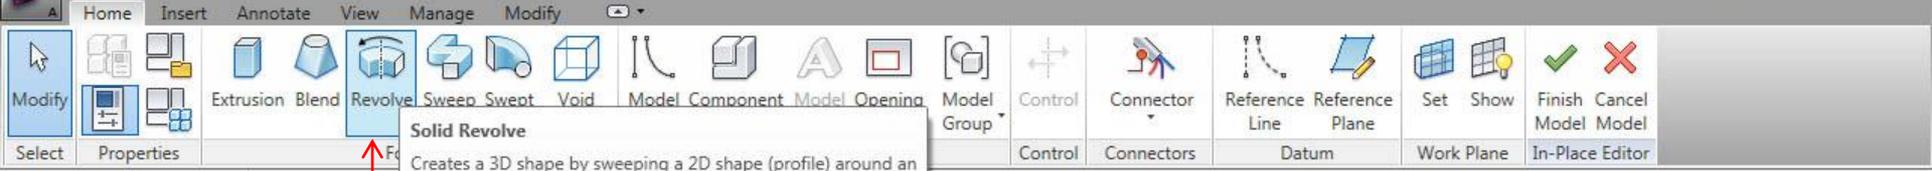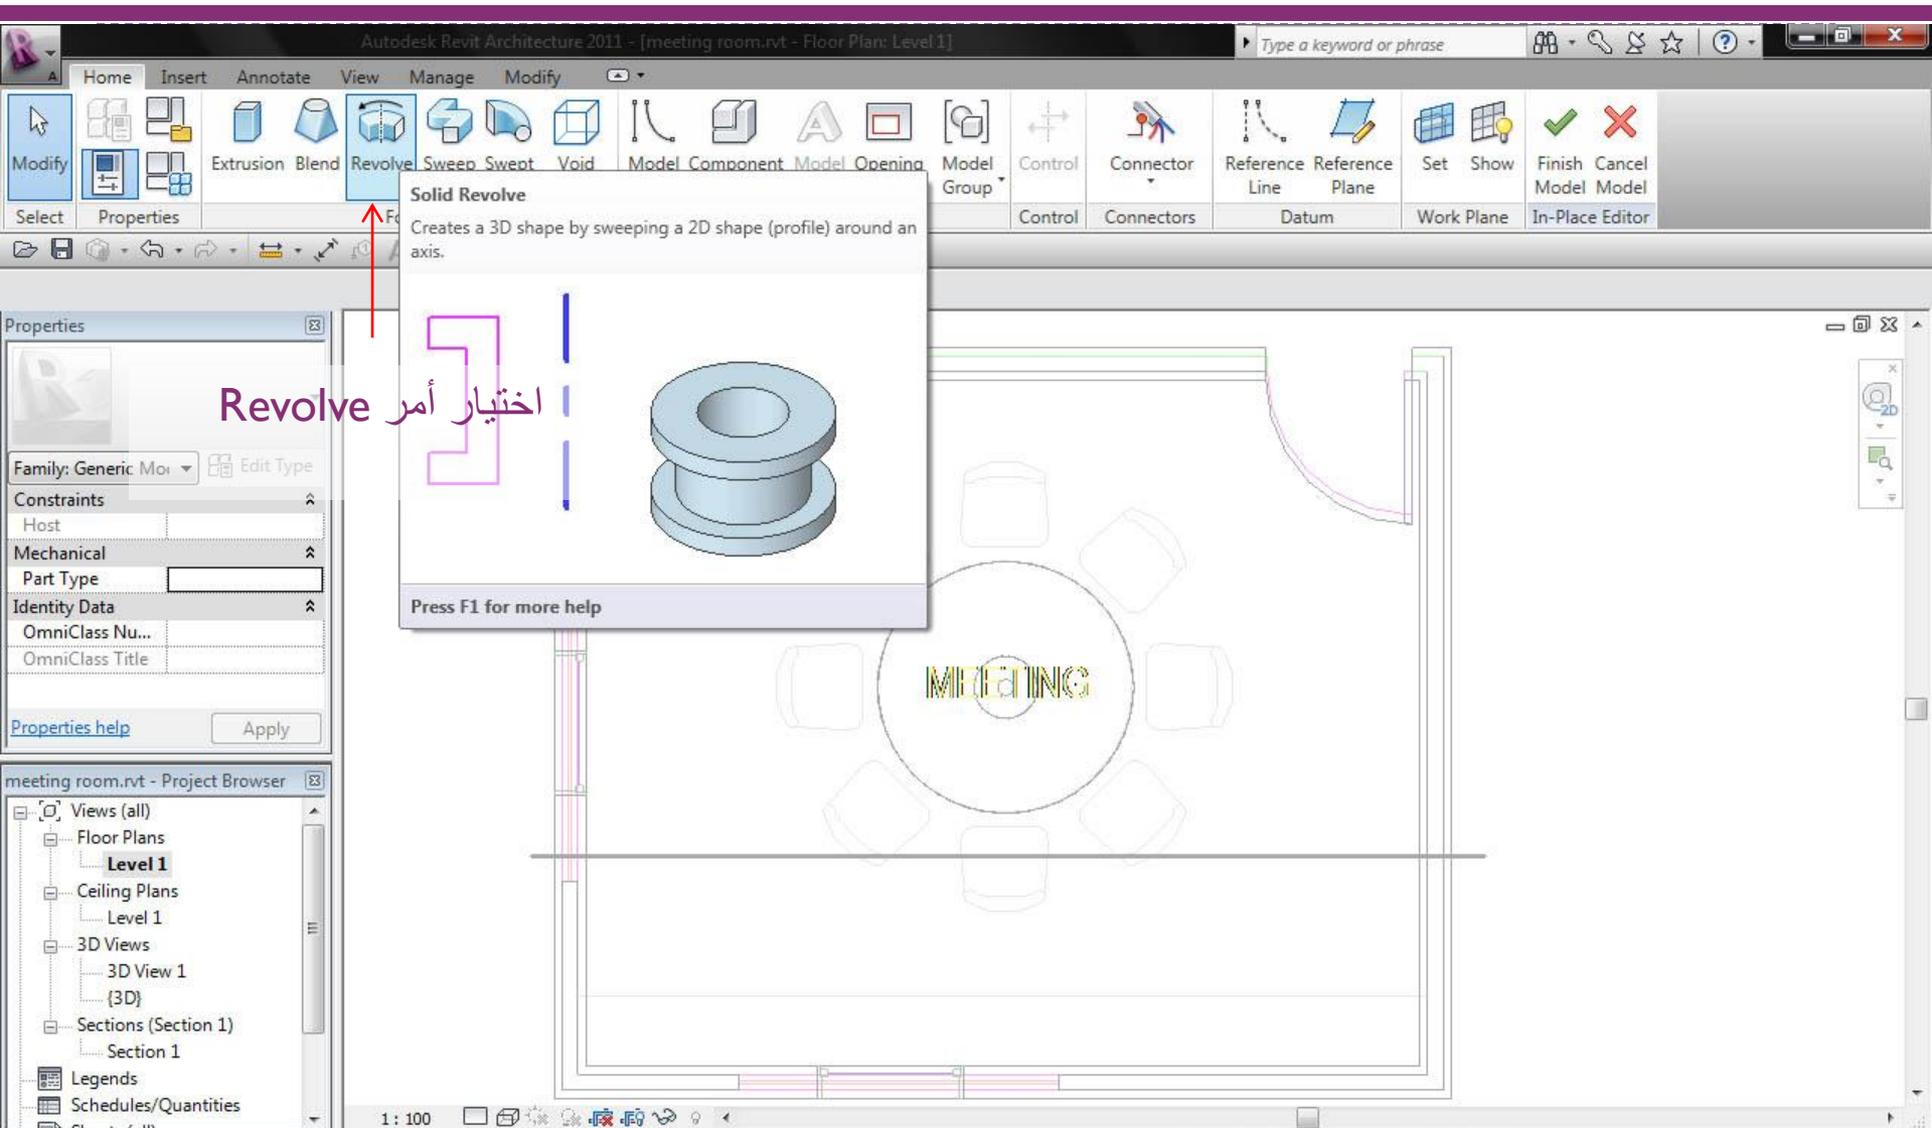

Solid Revolve
Creates a 3D shape by sweeping a 2D shape (profile) around an axis.

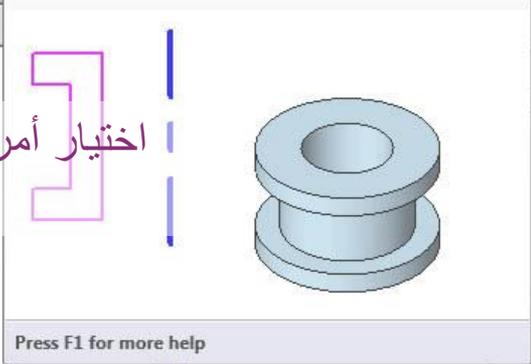


اختيار أمر Revolve

Press F1 for more help

Properties panel showing:
Family: Generic Mo...
Constraints: Host
Mechanical: Part Type
Identity Data: OmniClass Nu..., OmniClass Title
Buttons: Properties help, Apply

meeting room.rvt - Project Browser
Views (all)
Floor Plans
Level 1
Ceiling Plans
Level 1
3D Views
3D View 1
{3D}
Sections (Section 1)
Section 1
Legends
Schedules/Quantities

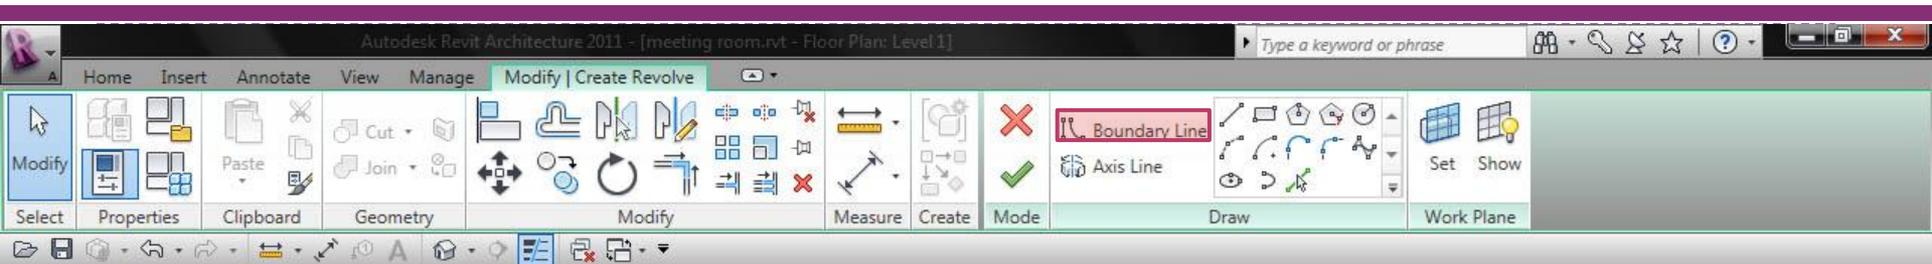

Modify | Create Revolve

Properties

Revolve Edit Type

Constraints

End Angle: 360.000°

Start Angle: 0.000°

Work Plane: Level: Level 1

Graphics

Visible:

Visibility/Gra... Edit...


Materials and Finishes

[Properties help](#) Apply

meeting room.rvt - Project Browser

- Views (all)
- Floor Plans
 - Level 1**
- Ceiling Plans
 - Level 1
- 3D Views
 - 3D View 1
 - {3D}
- Sections (Section 1)
 - Section 1
- Legends
- Schedules/Quantities



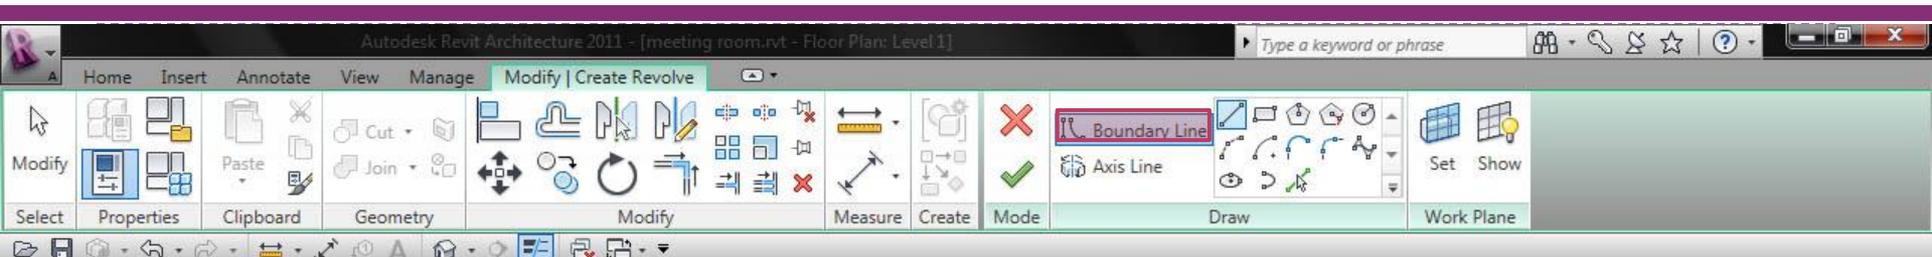

Chain Offset: 0.0 Radius: 1000

Properties

Revolve Edit Type

Constraints

End Angle 360.000°

Start Angle 0.000°

Work Plane Level: Level 1

Graphics

Visible


Visibility/Gra... Edit...

Materials and Finishes



Properties help Apply

meeting room.rvt - Project Browser


- Views (all)
- Floor Plans
 - Level 1**
- Ceiling Plans
 - Level 1
- 3D Views
 - 3D View 1
 - {3D}
- Sections (Section 1)
 - Section 1
- Legends
- Schedules/Quantities

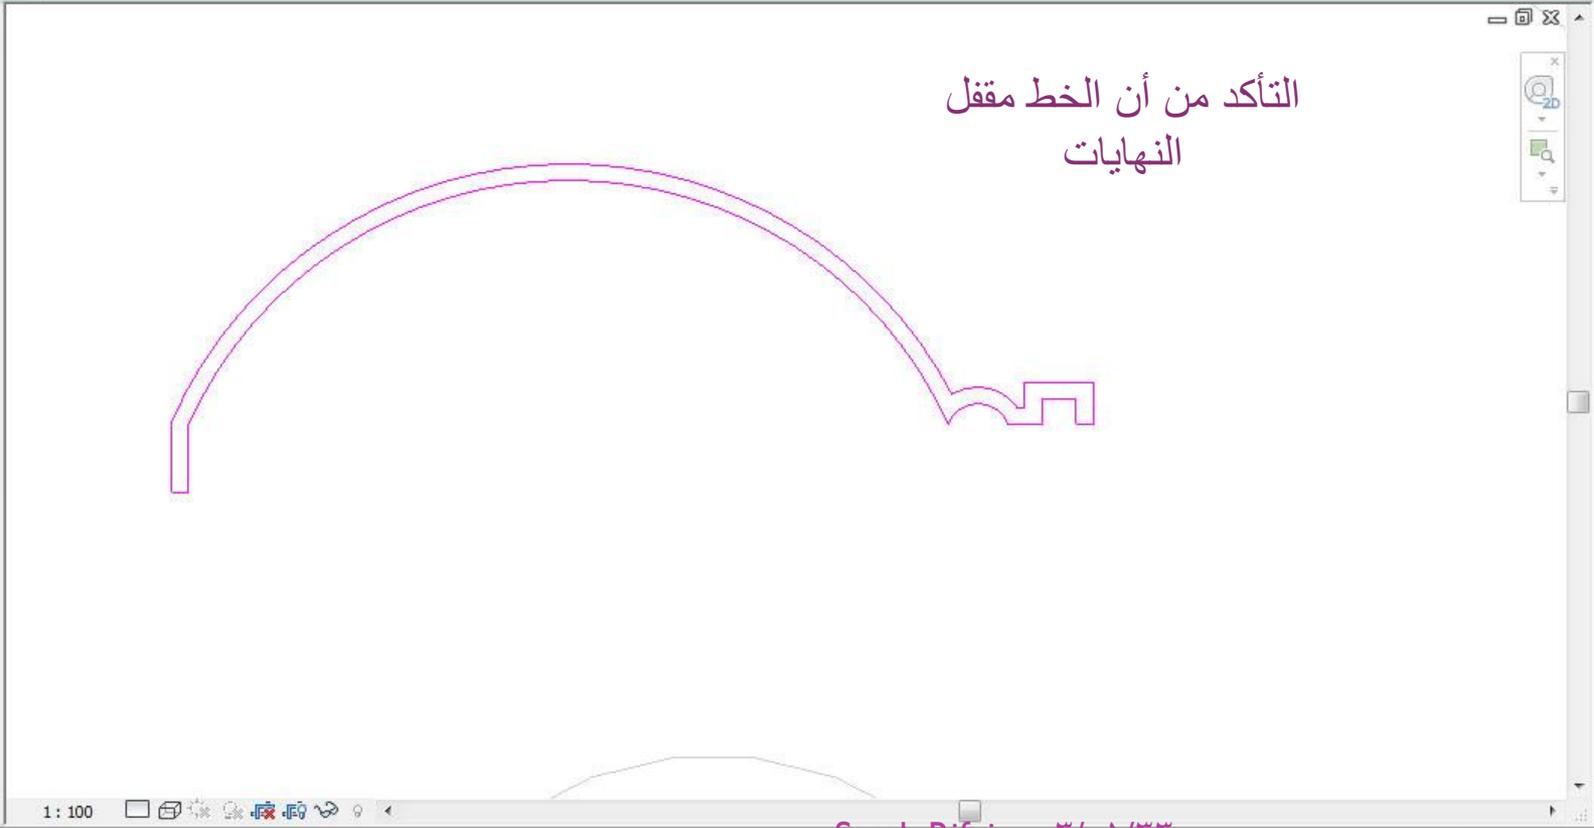

Click to enter line start point.

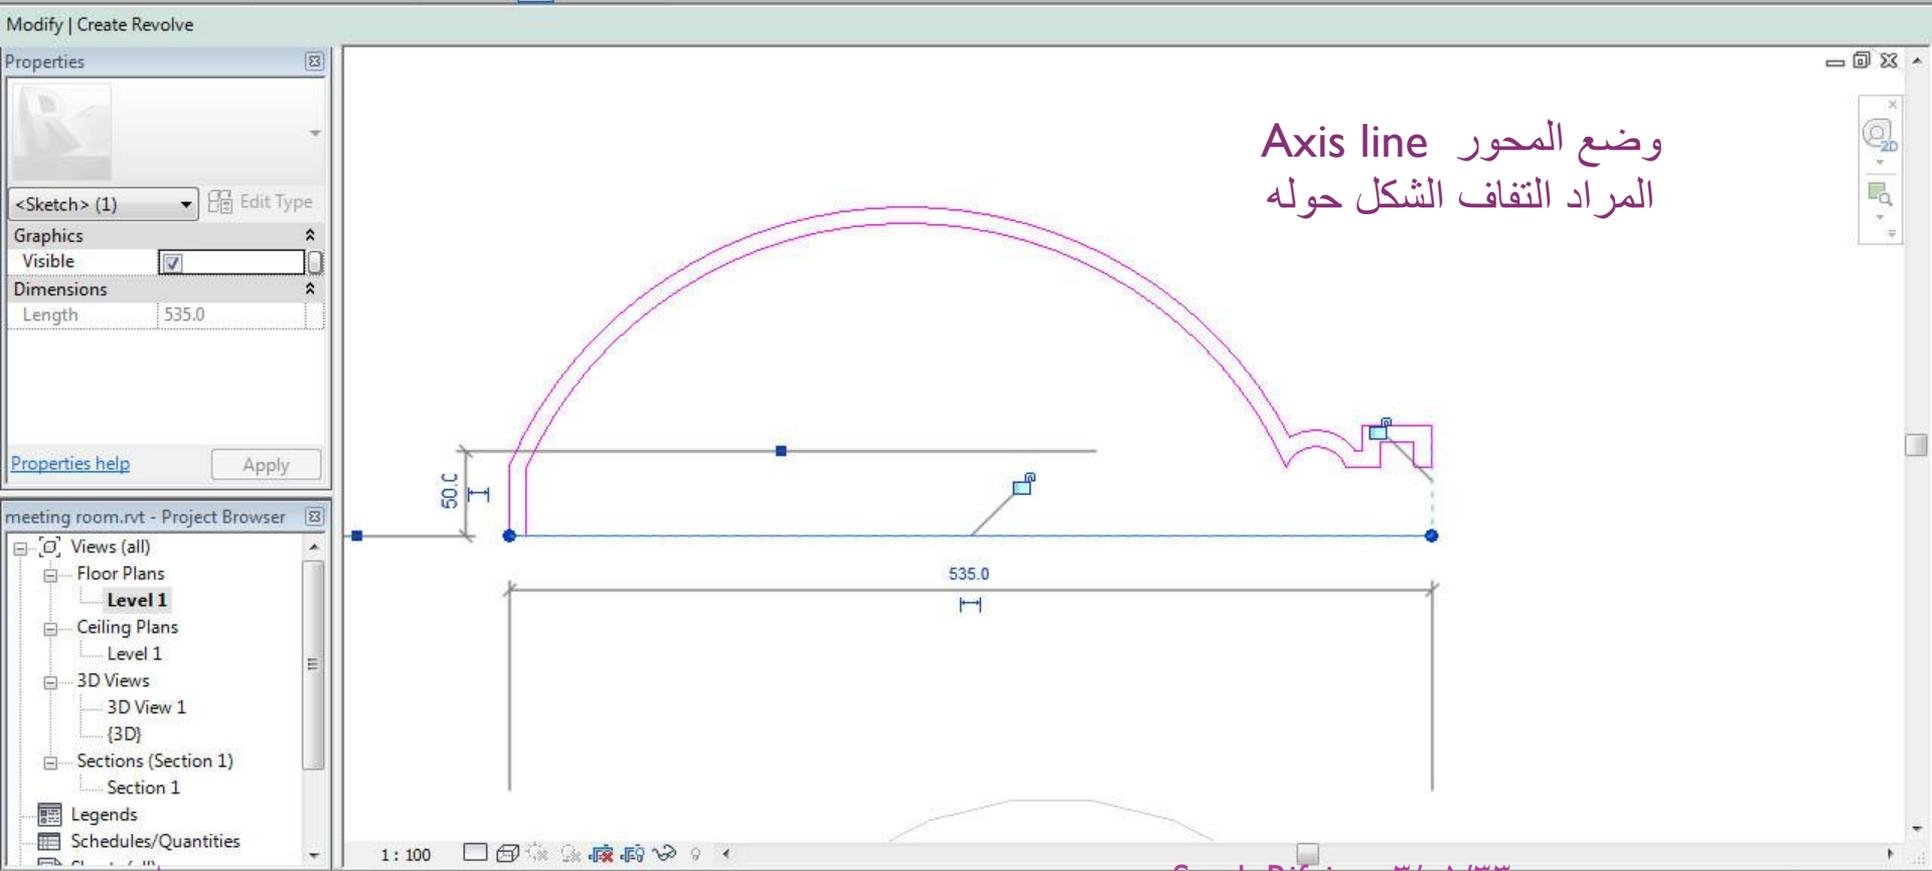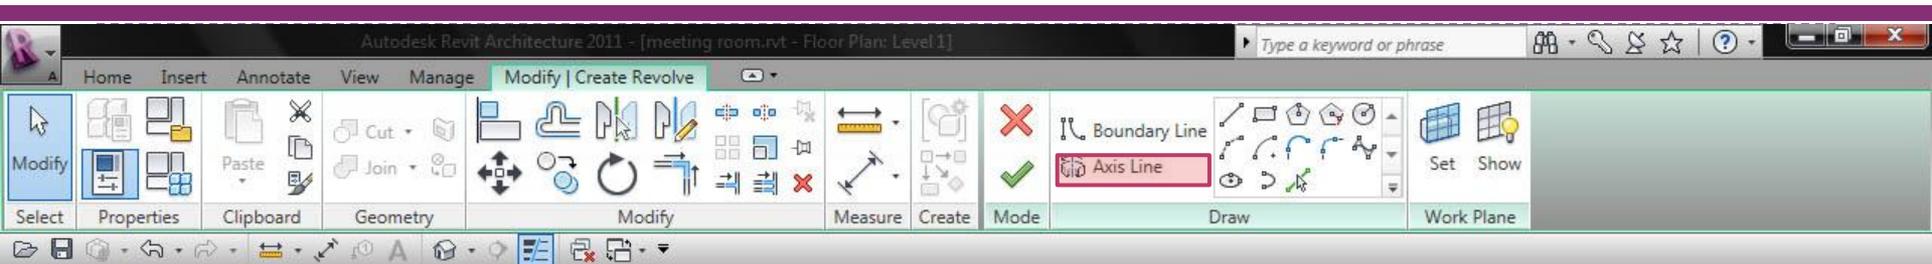

وضع المحور
المعاد التفاف الشكل حوله

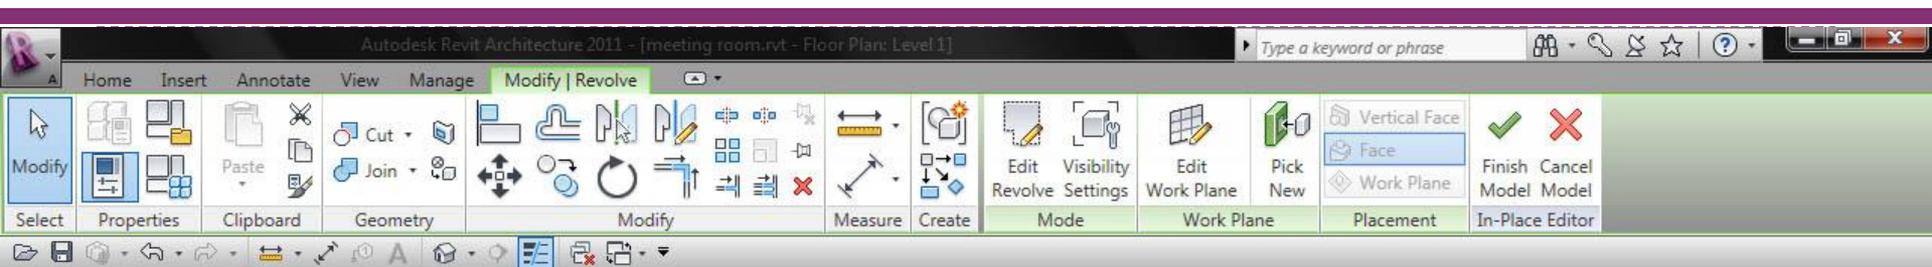

Modify | Revolve

Properties

Other (1) Edit Type

Constraints

End Angle 360.000°

Start Angle 0.000°

Work Plane Level: Level 1

Graphics

Visible [checked]


Visibility/Gra... Edit...

Materials and Finishes


Properties help Apply

meeting room.rvt - Project Browser

- Views (all)
- Floor Plans
 - Level 1**
- Ceiling Plans
 - Level 1
- 3D Views
 - 3D View 1
 - {3D}
- Sections (Section 1)
 - Section 1
- Legends
- Schedules/Quantities

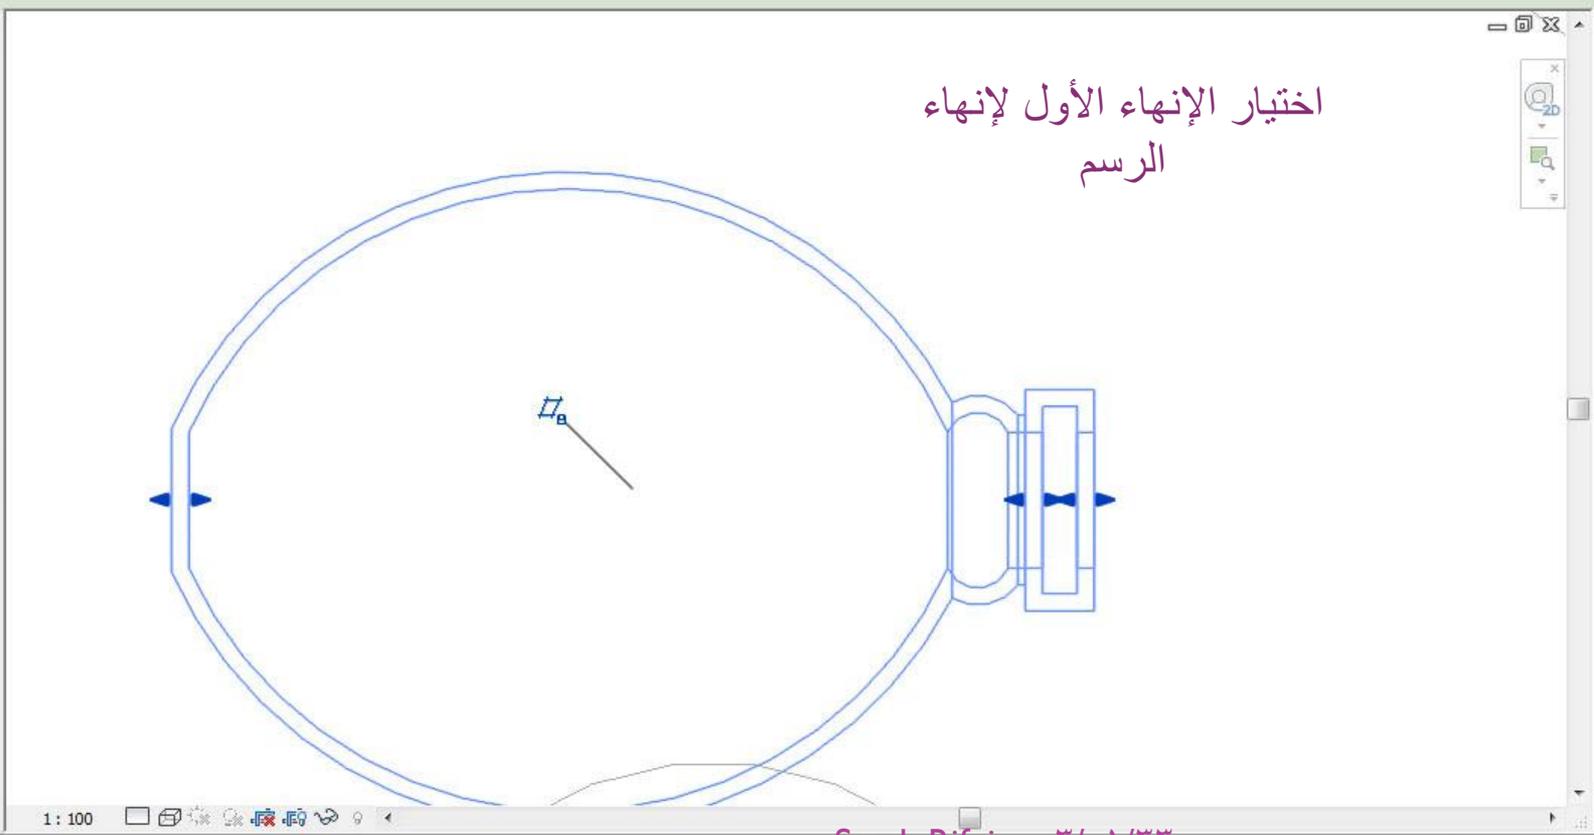

اختيار الإنهاء الأول لإنهاء الرسم

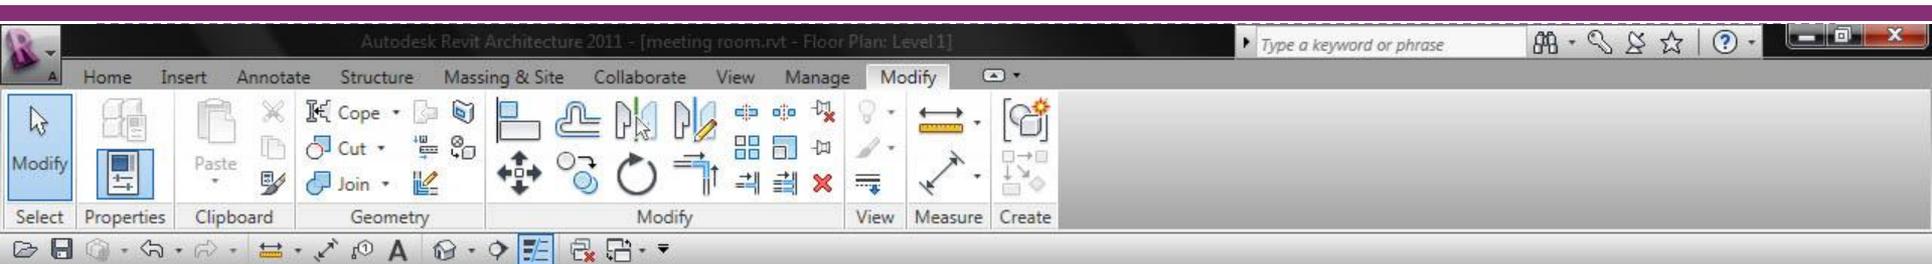

Properties

Floor Plan: Level 1 Edit Type

Graphics


View Scale	1 : 100
Scale Value	1 : 100
Display Model	Normal
Detail Level	Coarse
Visibility/Grap...	Edit...
Visual Style	Wireframe
Graphic Displ...	Edit...

Properties help Apply

meeting room.rvt - Project Browser

- Views (all)
 - Floor Plans
 - Level 1**
 - Ceiling Plans
 - Level 1
 - 3D Views
 - 3D View 1
 - {3D}
 - Sections (Section 1)
 - Section 1
 - Legends
 - Schedules/Quantities



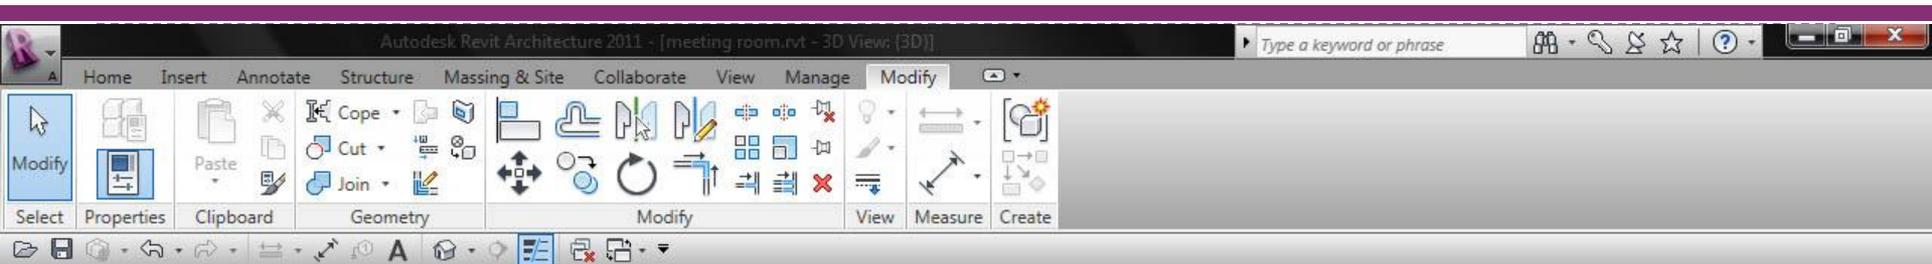

Properties

3D View: {3D} Edit Type


Graphics


View Scale	1 : 100
Scale Value	1 : 100
Detail Level	Medium
Visibility/Grp...	Edit...
Visual Style	Hidden Line
Graphic Displ...	Edit...
Discipline	Architectural

Properties help Apply

meeting room.rvt - Project Browser

- Views (all)
 - Floor Plans
 - Level 1
 - Ceiling Plans
 - Level 1
 - 3D Views
 - 3D View 1
 - {3D}
 - Sections (Section 1)
 - Section 1
 - Legends
 - Schedules/Quantities

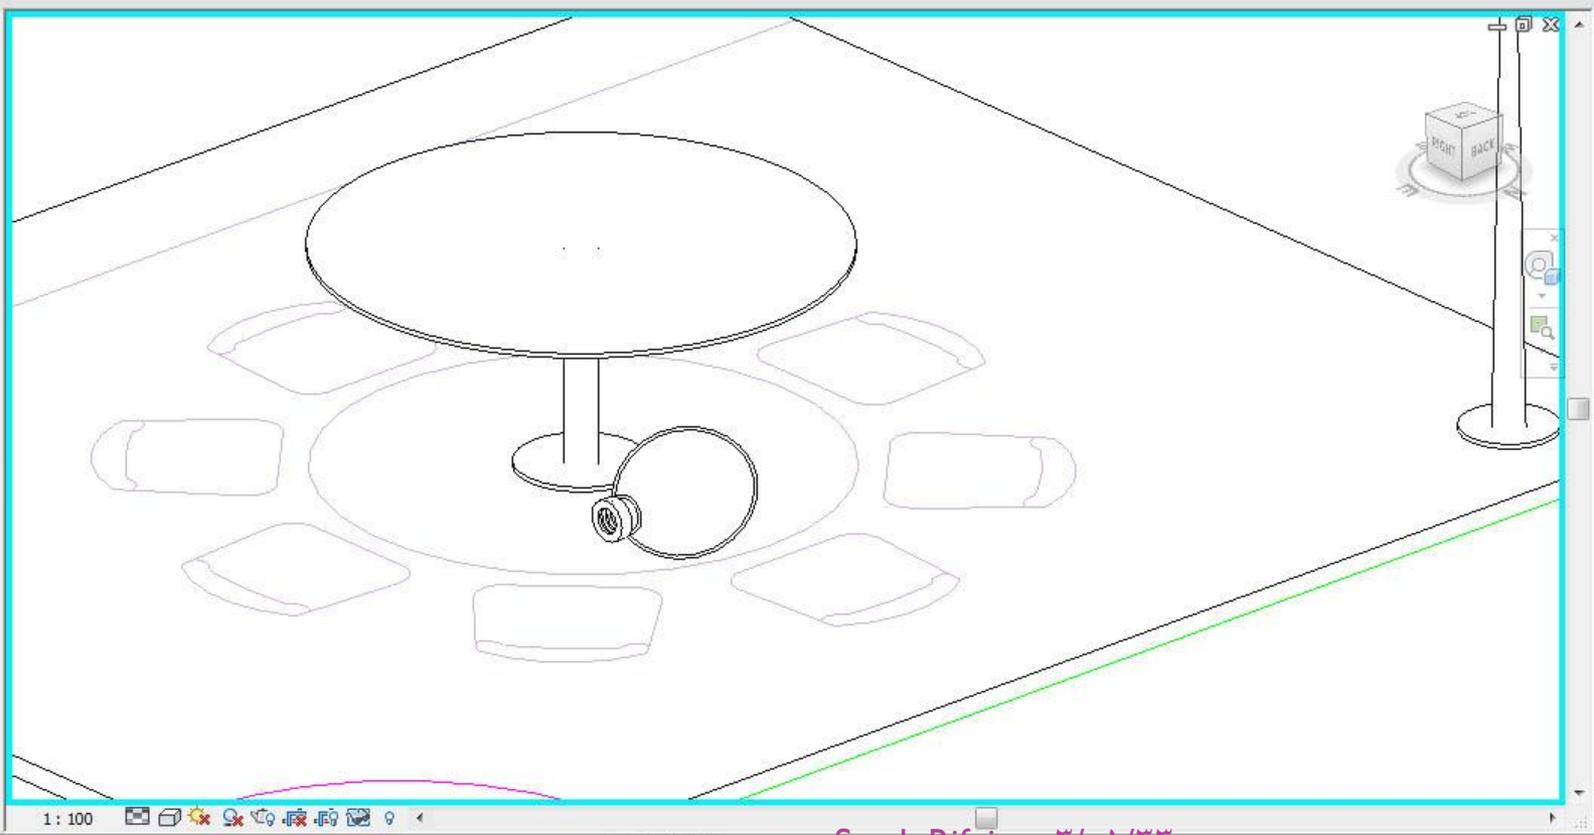

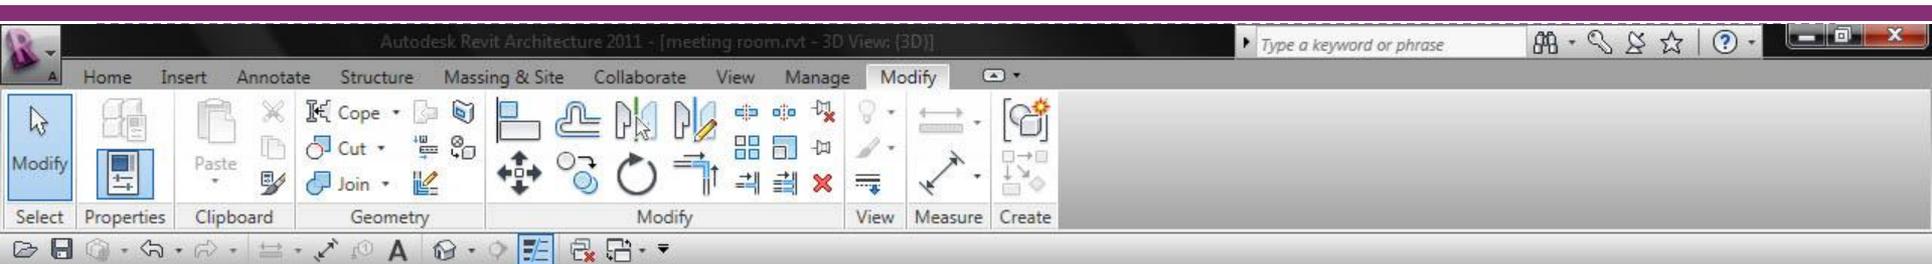

Properties

3D View: {3D} Edit Type


Graphics

View Scale	1 : 100
Scale Value	1: 100
Detail Level	Medium
Visibility/Grp...	Edit...
Visual Style	Shaded with...
Graphic Displ...	Edit...
Discipline	Architectural

Properties help Apply

meeting room.rvt - Project Browser

- Views (all)
 - Floor Plans
 - Level 1
 - Ceiling Plans
 - Level 1
 - 3D Views
 - 3D View 1
 - {3D}
 - Sections (Section 1)
 - Section 1
 - Legends
 - Schedules/Quantities

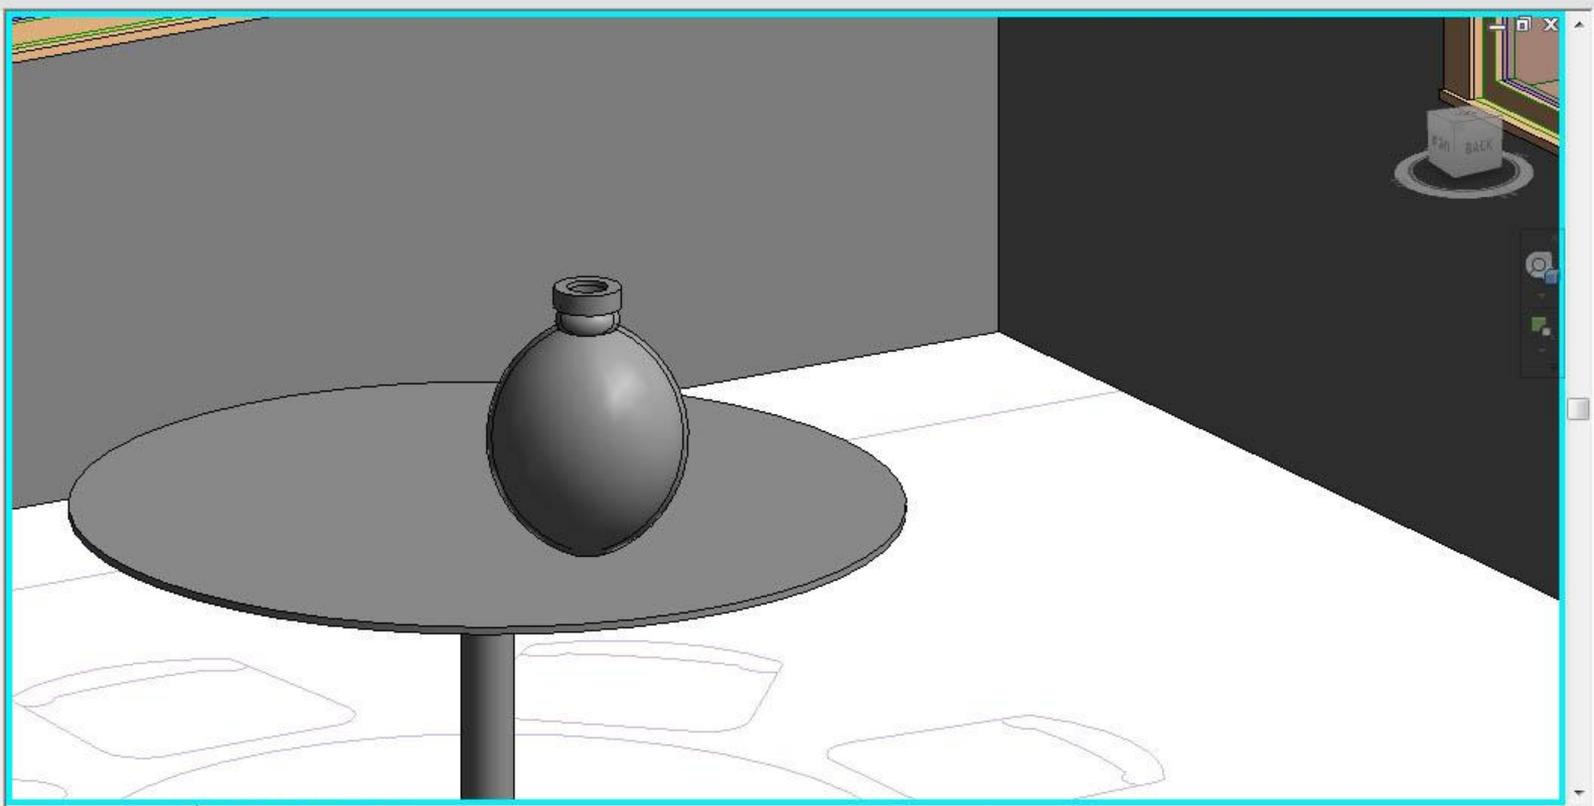

Sarah Rifqi ٠٣/٠١/٣٣



Sweep

أمر Sweep

من نافذة Home

The screenshot displays the Autodesk Revit Architecture 2011 interface. The title bar indicates the project is 'meeting room.rvt - Floor Plan: Level 1'. The 'Home' ribbon is selected, and the 'Component' panel is active. A red circle highlights the 'Home' ribbon, and a red arrow points to the 'Model In-Place' button. A tooltip for 'Model In-Place' is visible, stating: 'Model In-Place: Creates a component that is unique to the project. Press F1 for more help'. The main view shows a floor plan of a meeting room with a circular table and chairs. The word 'MEETING' is written in yellow on the table. The Properties panel on the left shows the 'Edit Type' button and various graphics settings. The Project Browser on the left shows the project structure, including 'Level 1'. The status bar at the bottom shows 'Ready' and 'Main Model'.

Autodesk Revit Architecture 2011 - [meeting room.rvt - Floor Plan: Level 1]

Home Insert Annotate Structure Massing & Site Collaborate View Manage Modify

Modify Wall Door Window Component Column Roof Ceiling Floor Curtain System Mullion Model Text Line Group Railing Ramp Shafts Stairs By Face Wall Shaft Vertical Wall Level Grid Room Area Legend Show Ref Plane Set Tag Work Plane

Place a Component

Model In-Place

Model In-Place
Creates a component that is unique to the project.
Press F1 for more help

من أمر Component

نختار أمر رسم مجسم Model in place

Floor Plan: Level 1 Edit Type

Graphics

View Scale	1 : 100
Scale Value 1:	100
Display Model	Normal
Detail Level	Coarse
Visibility/Graphics Ov...	Edit...
Visual Style	Wireframe
Graphic Display Optio...	Edit...


meeting room.rvt - Project Browser

- Views (all)
- Floor Plans
 - Level 1
- Ceiling Plans
 - Level 1
- 3D Views
 - 3D View 1
 - {3D}
- Sections (Section 1)
 - Section 1
- Legends
- Schedules/Quantities

1 : 100

Ready Sarah Rifqi ٠٣/٠١/٢٣

Press & Drag

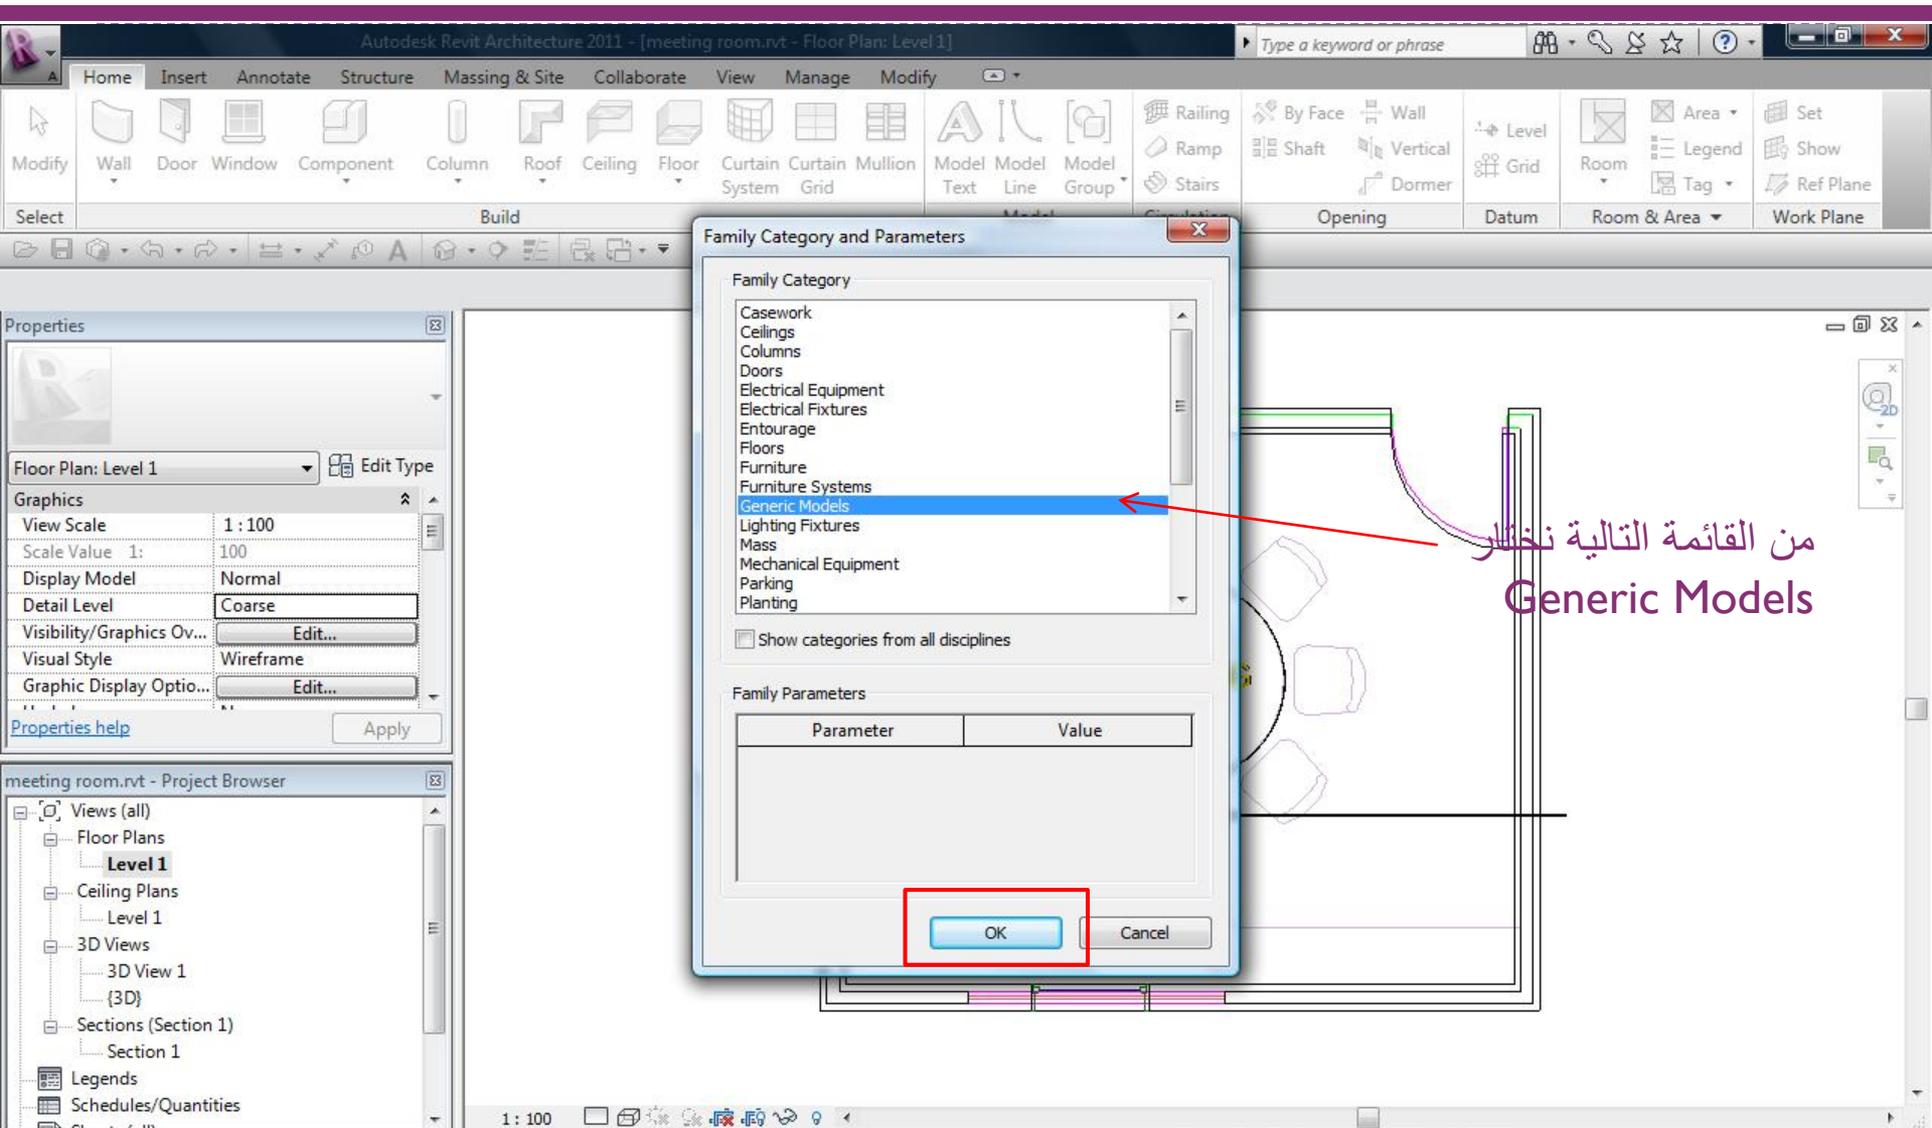

Family Category and Parameters

Family Category

- Casework
- Ceilings
- Columns
- Doors
- Electrical Equipment
- Electrical Fixtures
- Entourage
- Floors
- Furniture
- Furniture Systems
- Generic Models**
- Lighting Fixtures
- Mass
- Mechanical Equipment
- Parking
- Planting


Show categories from all disciplines

Family Parameters

Parameter	Value
-----------	-------

OK Cancel

من القائمة التالية نختار
Generic Models

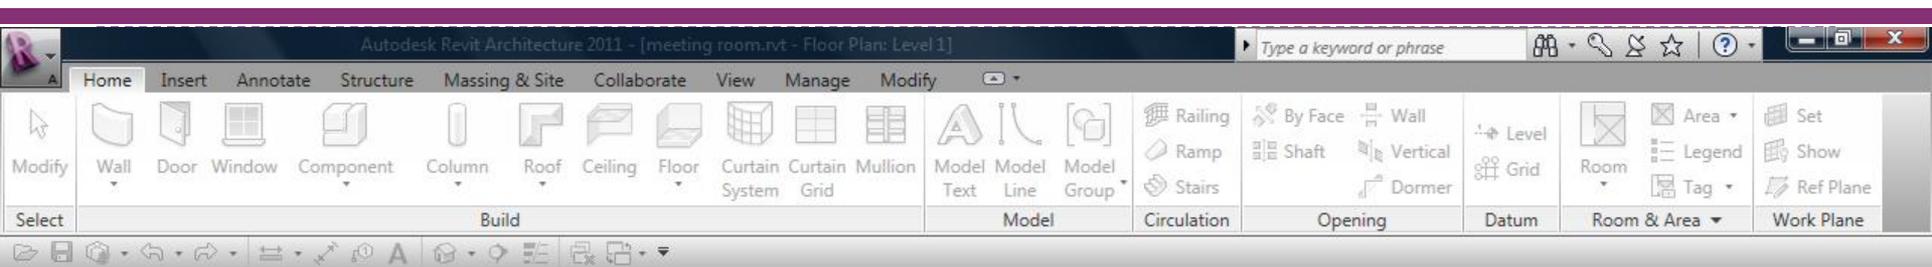

Properties

Floor Plan: Level 1 Edit Type


Graphics

View Scale	1 : 100
Scale Value 1:	100
Display Model	Normal
Detail Level	Coarse
Visibility/Graphics Ov...	Edit...
Visual Style	Wireframe
Graphic Display Optio...	Edit...


[Properties help](#) Apply

meeting room.rvt - Project Browser


- Views (all)
 - Floor Plans
 - Level 1**
 - Ceiling Plans
 - Level 1
 - 3D Views
 - 3D View 1
 - {3D}
 - Sections (Section 1)
 - Section 1
 - Legends
 - Schedules/Quantities

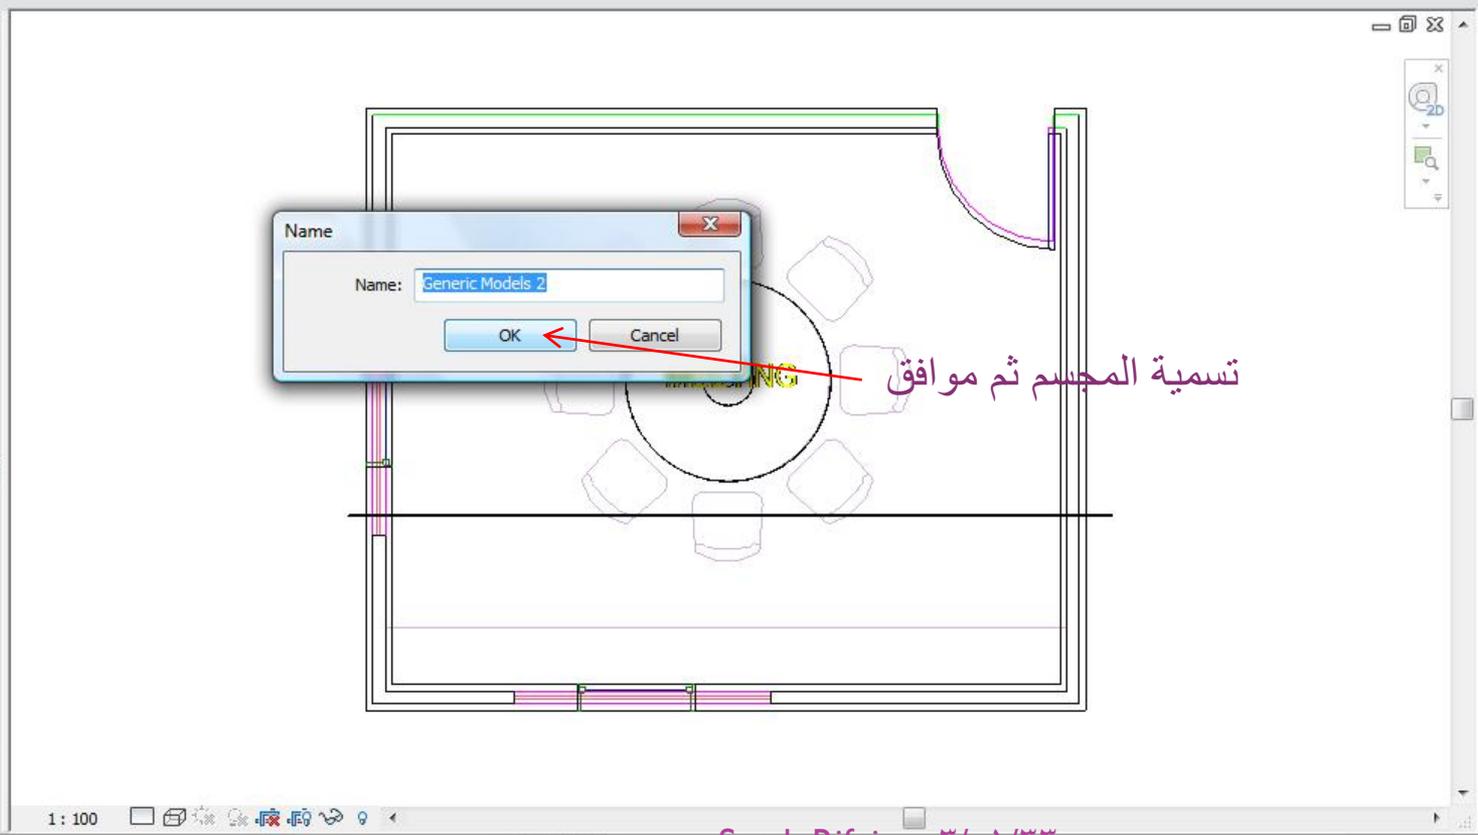

تسمية المجسم ثم موافق

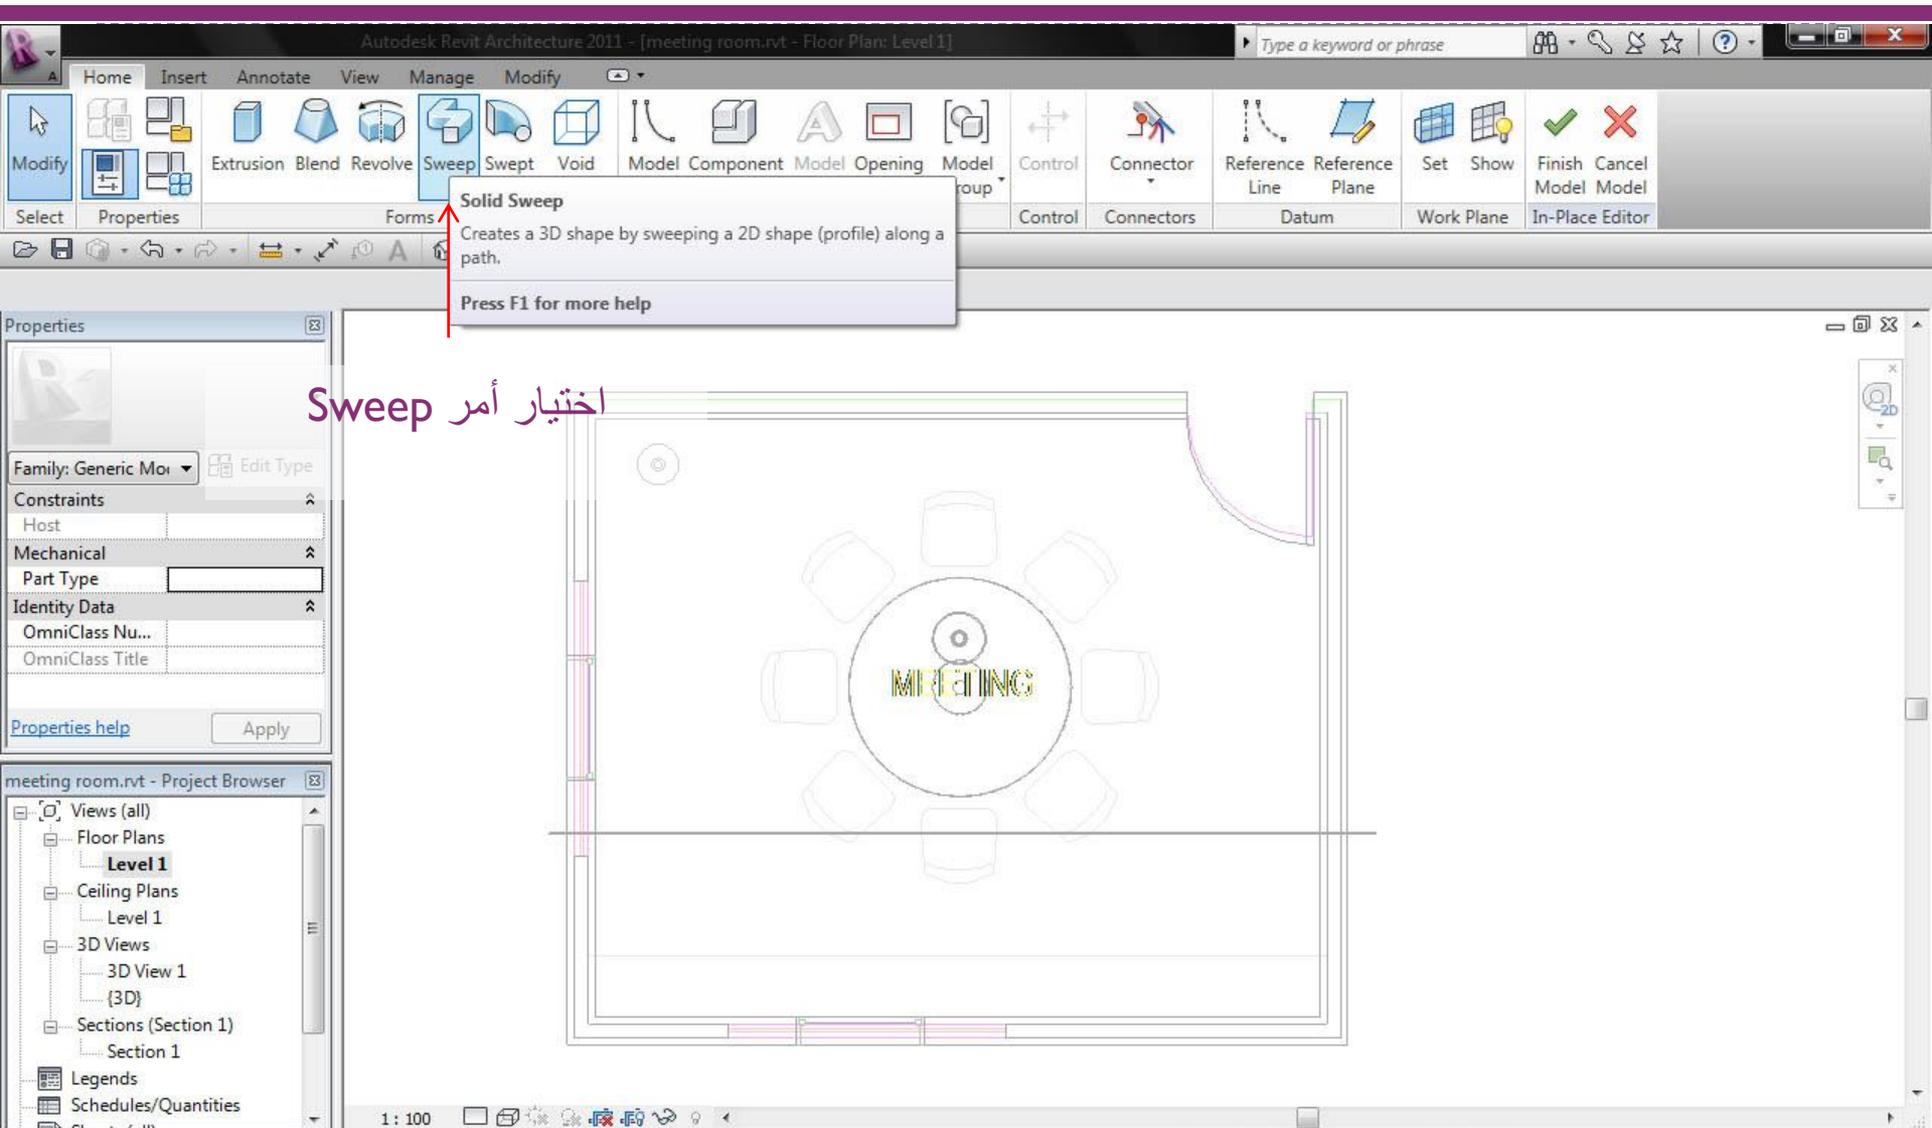

اختيار أمر Sweep

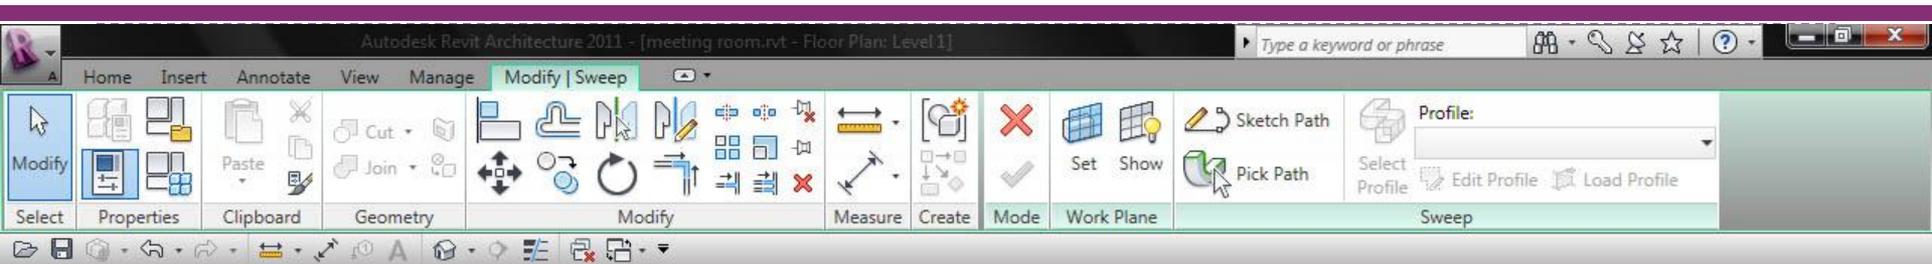

Modify | Sweep

Properties

Family: Generic Mo Edit Type

Constraints

Host

Mechanical

Part Type

Identity Data


OmniClass Nu...

OmniClass Title

[Properties help](#) Apply

meeting room.rvt - Project Browser


- Views (all)
 - Floor Plans
 - Level 1**
 - Ceiling Plans
 - Level 1
 - 3D Views
 - 3D View 1
 - {3D}
 - Sections (Section 1)
 - Section 1
 - Legends
 - Schedules/Quantities

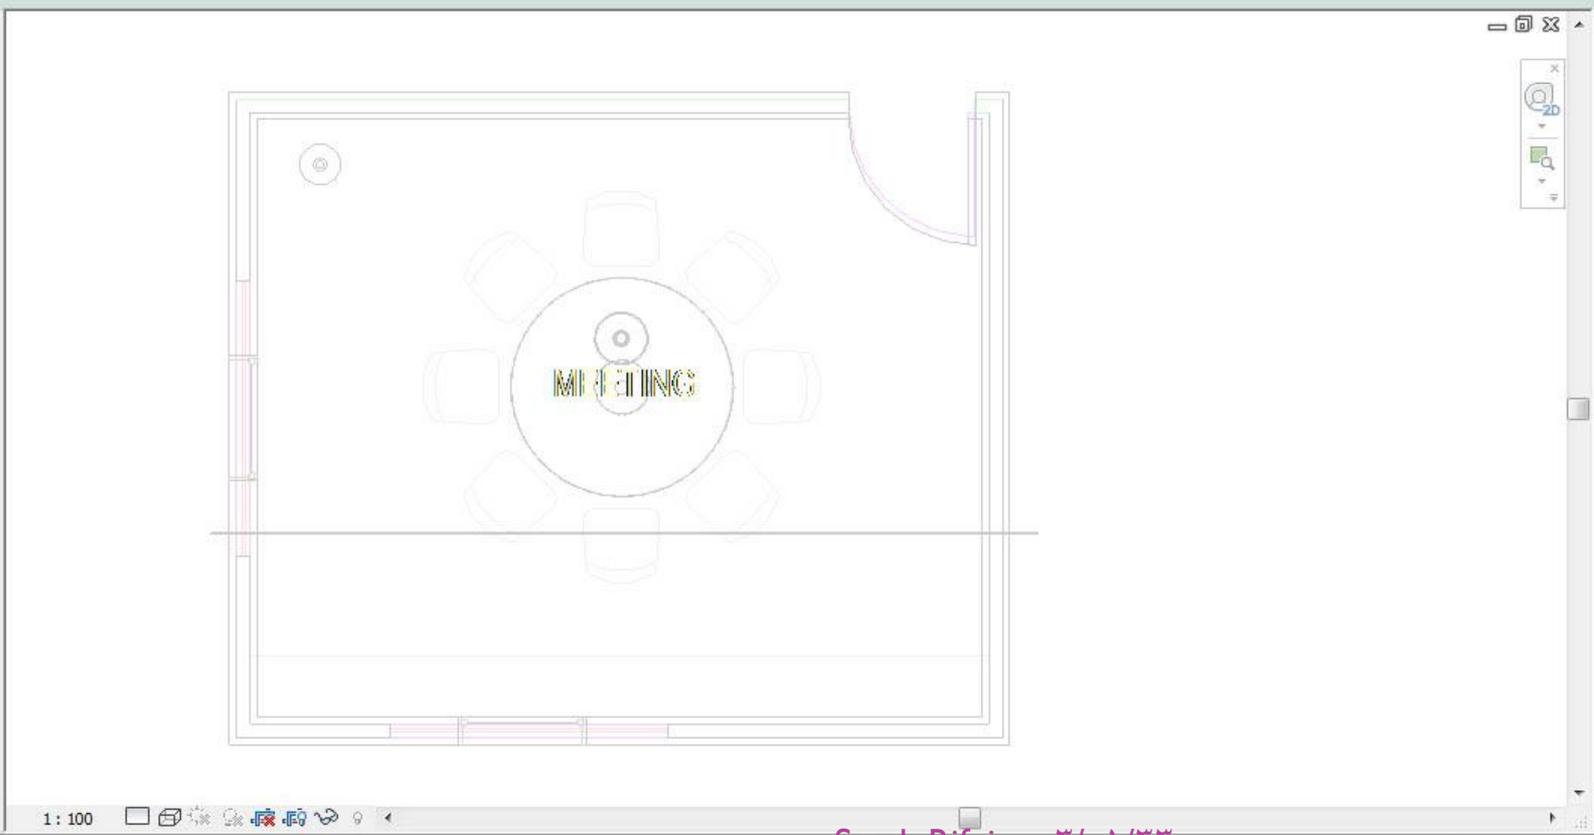

Click to select, TAB for alternates, CTRL adds, SHIFT unselects.

Sarah Rifqi · ٣/٠١/٣٣

Press & Drag 0

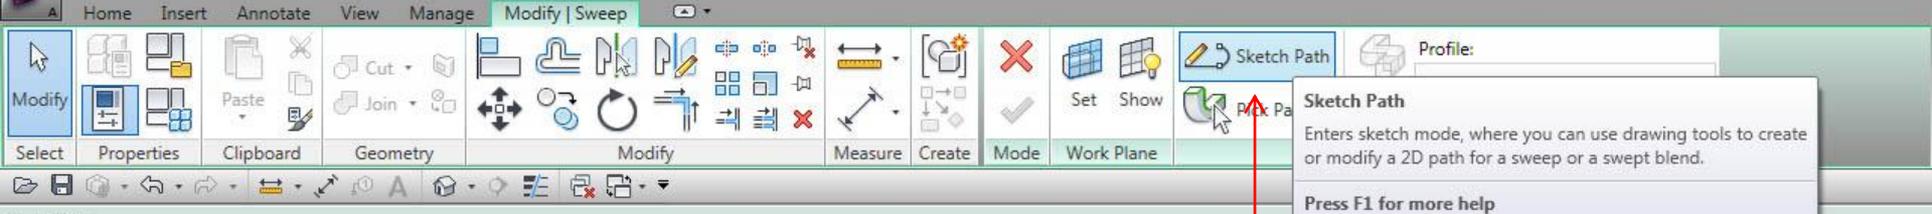

Modify | Sweep

Properties

Family: Generic Mo Edit Type

Constraints

Host

Mechanical

Part Type

Identity Data

OmniClass Nu...


OmniClass Title

meeting room.rvt - Project Browser

- Views (all)
- Floor Plans
 - Level 1
- Ceiling Plans
 - Level 1
- 3D Views
 - 3D View 1
 - {3D}
- Sections (Section 1)
 - Section 1
- Legends
- Schedules/Quantities



اختيار أمر Sketch Path

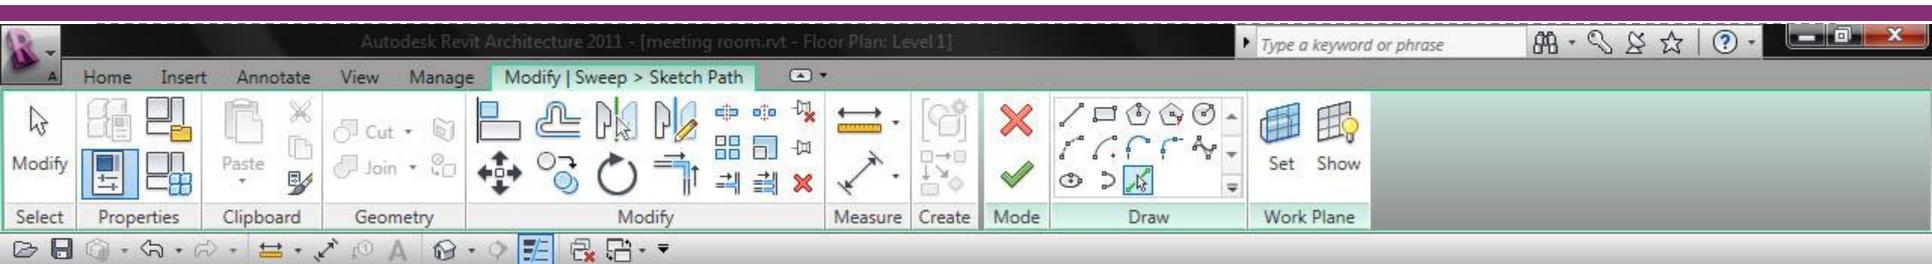

Offset: 0.0 Lock

Properties

Sweep Edit Type

Constraints

Work Plane: Level: Level 1

Graphics

Visible

Materials and Finishes

Material: <By Categ...>

Identity Data


Apply

meeting room.rvt - Project Browser

- Views (all)
- Floor Plans
 - Level 1**
- Ceiling Plans
 - Level 1
- 3D Views
 - 3D View 1
 - {3D}
- Sections (Section 1)
 - Section 1
- Legends
- Schedules/Quantities



رسم المسار المراد عبور
المجسم من خلاله

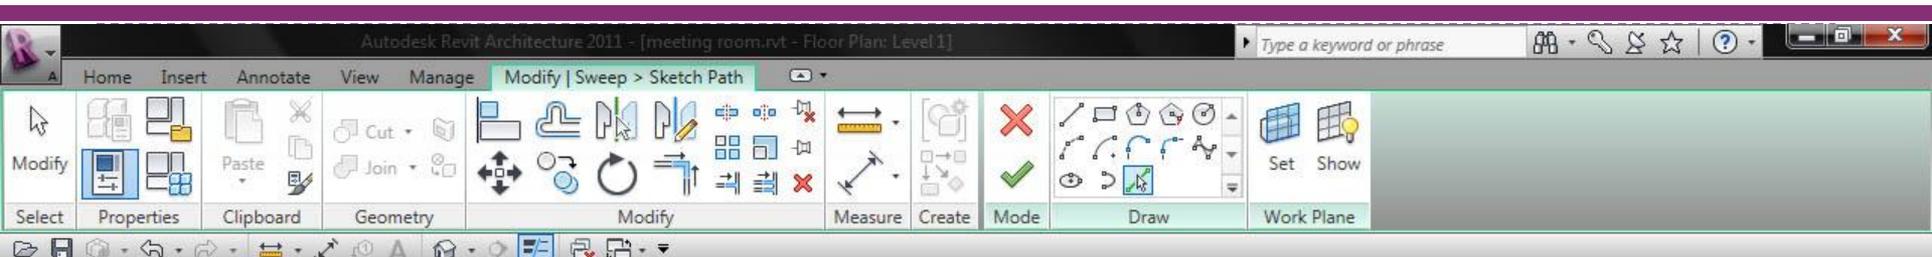

Offset: 0.0 Lock

Properties

Sweep Edit Type

Constraints

Work Plane: Level: Level 1

Graphics

Visible

Visibility/Gra...

Materials and Finishes

Material: <By Categ...


Identity Data

[Properties help](#)


meeting room.rvt - Project Browser


- Views (all)
- Floor Plans
 - Level 1**
- Ceiling Plans
 - Level 1
- 3D Views
 - 3D View 1
 - {3D}
- Sections (Section 1)
 - Section 1
- Legends
- Schedules/Quantities



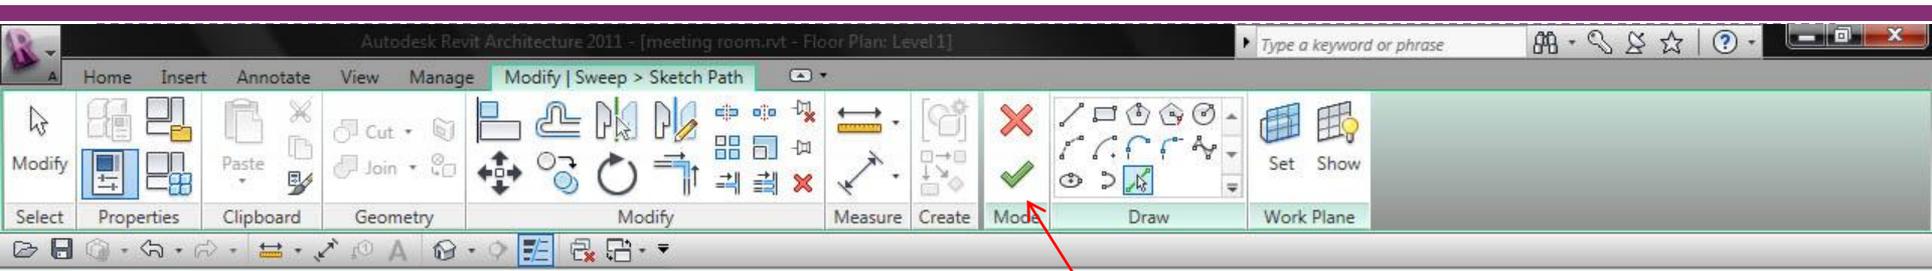


الإنهاء الأول من رسم المسار

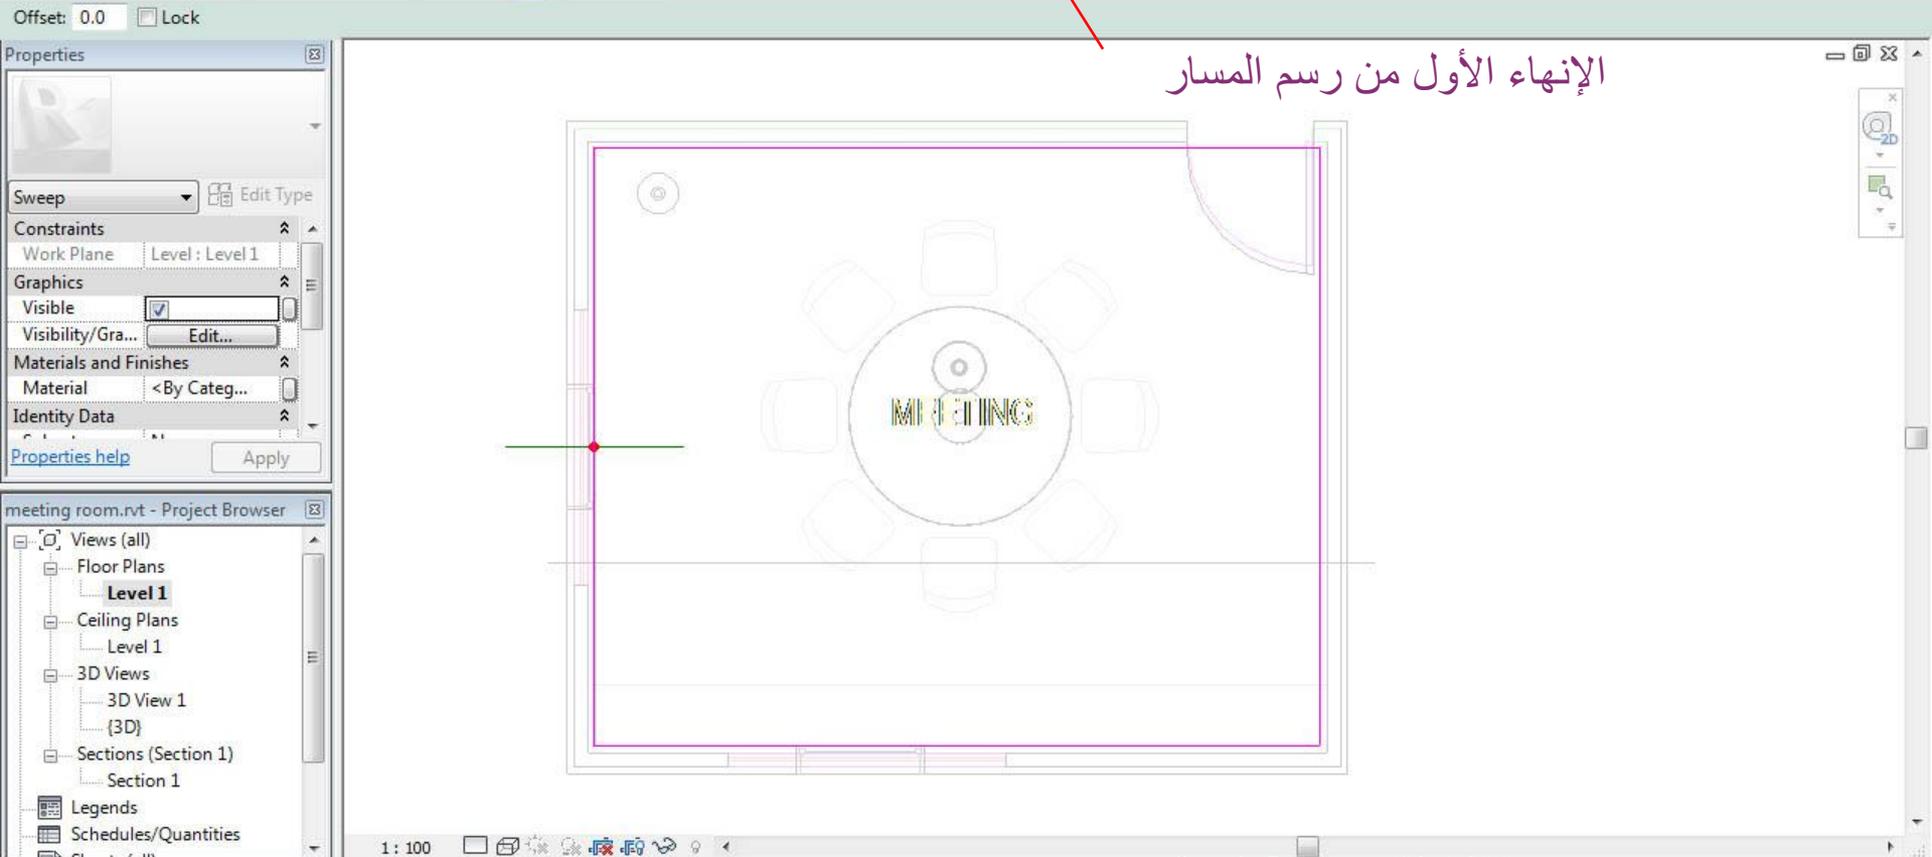

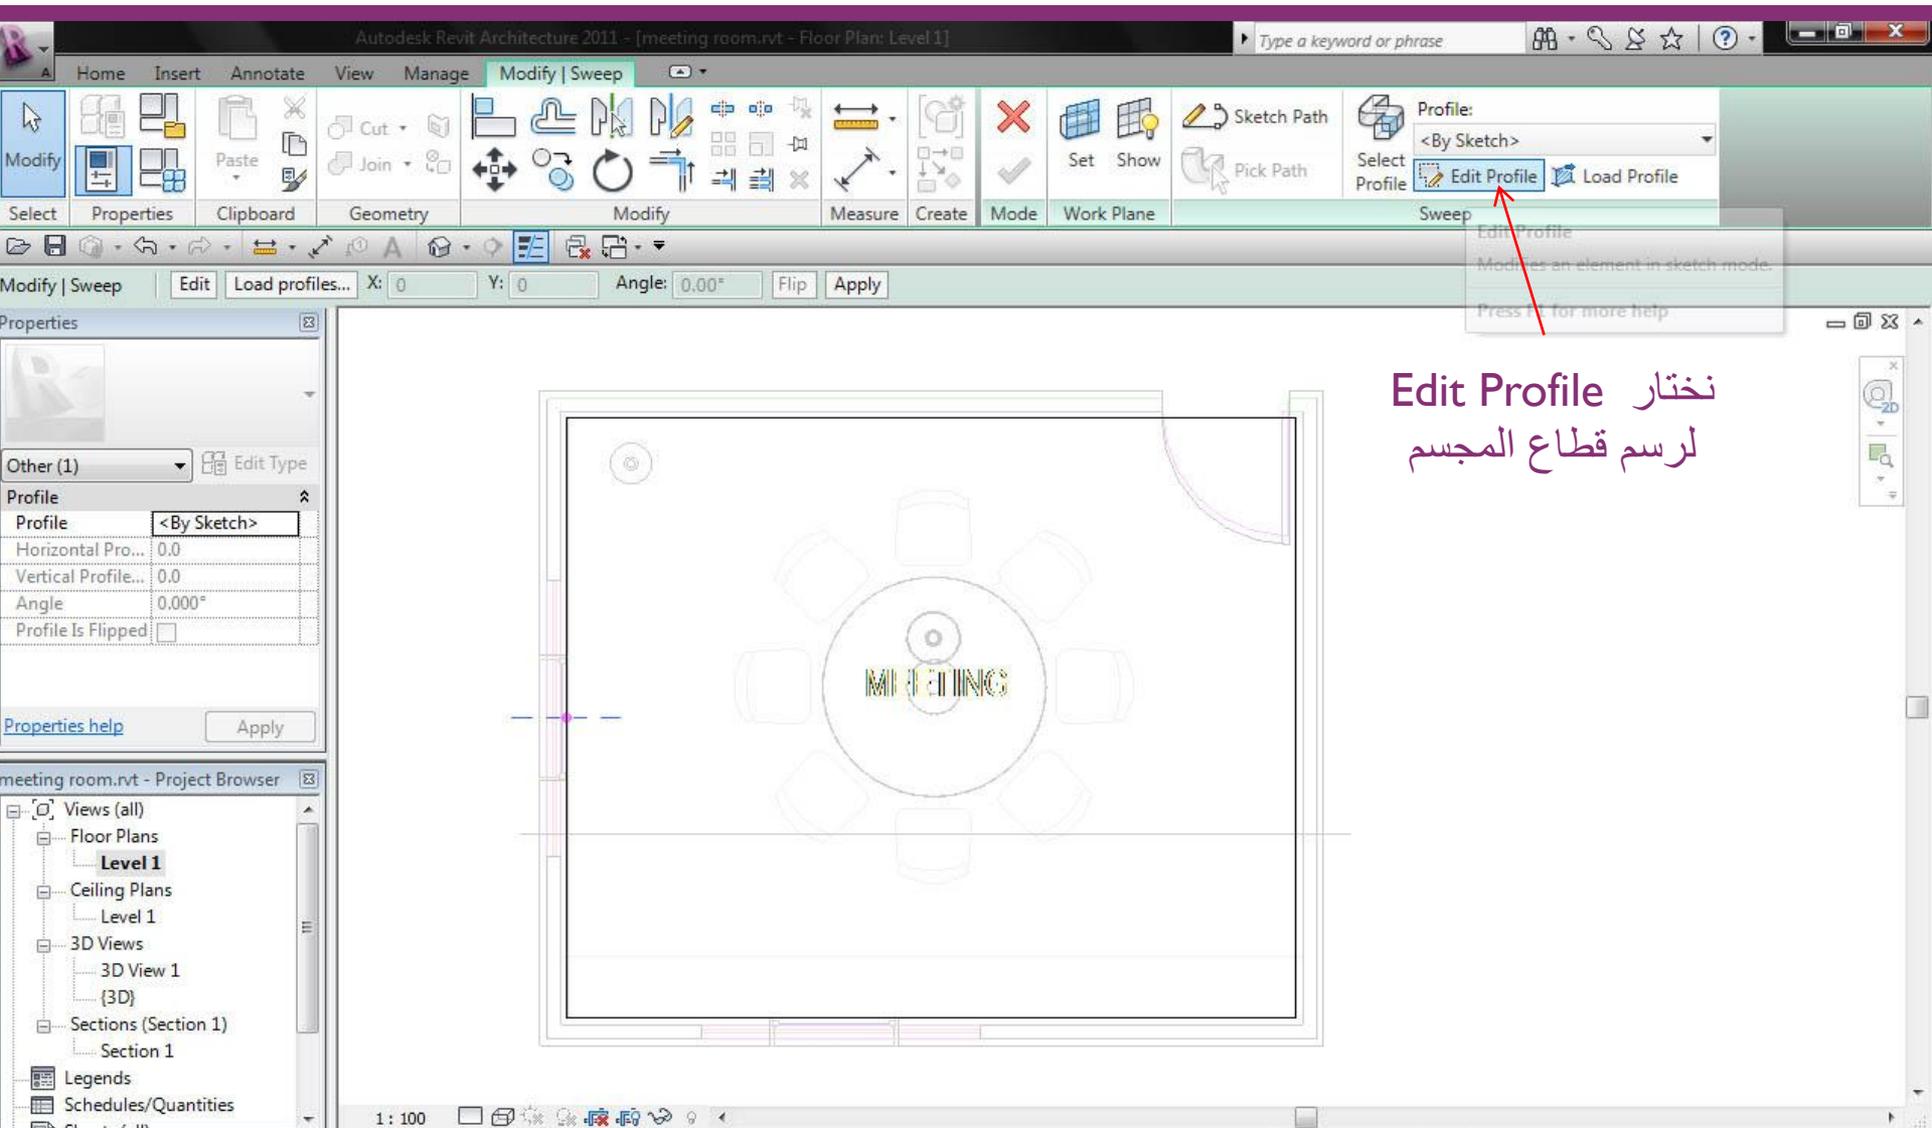

نختار Edit Profile
لرسم قطاع المجسم

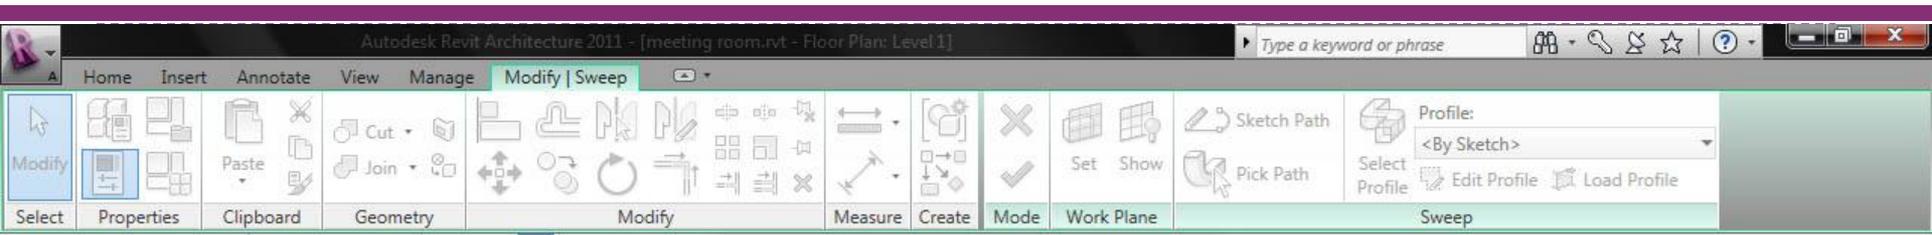

Modify | Sweep Edit Load profiles... X: 0 Y: 0 Angle: 0.0

Properties

Other (1) Edit Type

Profile

Profile	<By Sketch>
Horizontal Pro...	0.0
Vertical Profile...	0.0
Angle	0.000°
Profile Is Flipped	<input type="checkbox"/>

Properties help Apply

meeting room.rvt - Project Browser

- Views (all)
 - Floor Plans
 - Level 1
 - Ceiling Plans
 - Level 1
 - 3D Views
 - 3D View 1
 - {3D}
 - Sections (Section 1)
 - Section 1
 - Legends
 - Schedules/Quantities

Go To View

In order to edit the sketch, please open one of the following views where the sketch will be parallel to the screen:


Section: Section 1

or one of the following views where the sketch will be seen at an angle to the screen:

3D View: {3D}

Open View Cancel

نختار اللوحة المراد رسم القطاع من خلالها (يفضل وجود لوحة قطاع مسبقه)

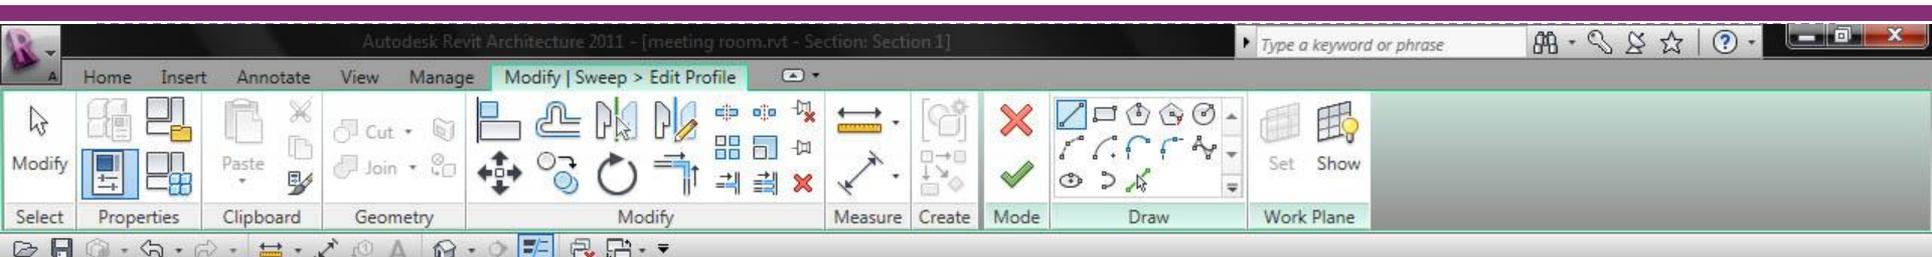

Properties

Sweep

Constraints

- Work Plane: Level: Level 1

Graphics

- Visible:
- Visibility/Gra...: Edit...

Materials and Finishes


- Material: <By Categ...>


Identity Data

Properties help Apply

meeting room.rvt - Project Browser

- Views (all)
- Floor Plans
 - Level 1
- Ceiling Plans
 - Level 1
- 3D Views
 - 3D View 1
 - {3D}
- Sections (Section 1)
 - Section 1**
- Legends
- Schedules/Quantities

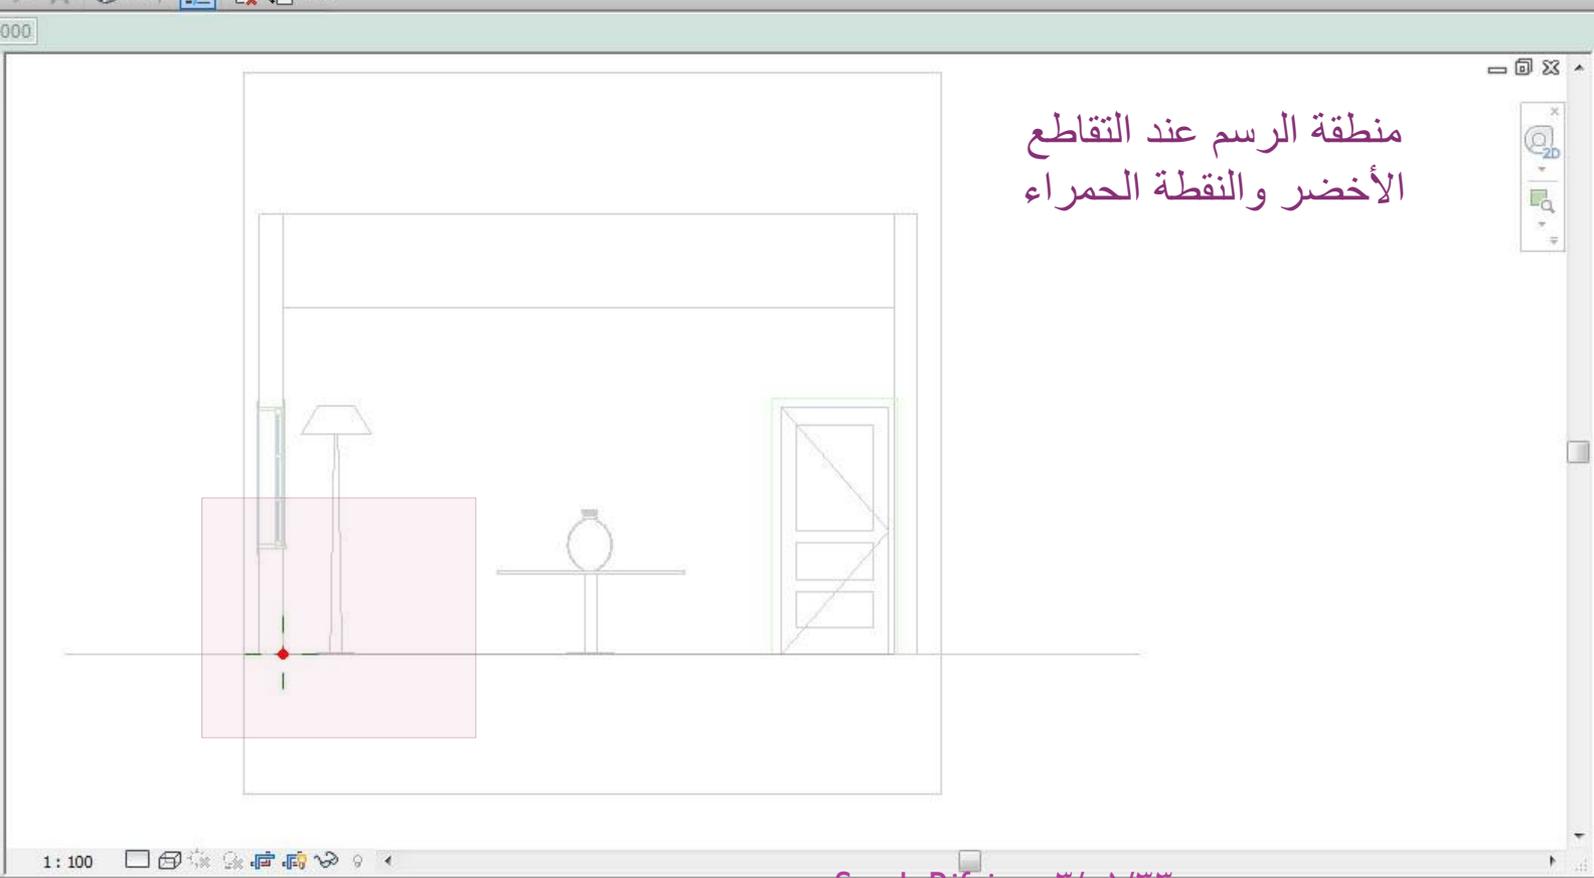

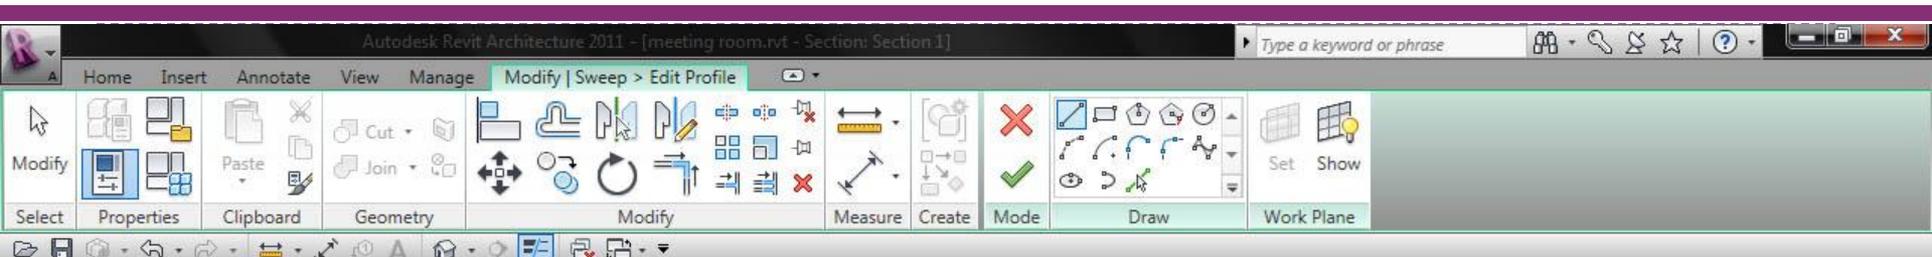

Chain Offset: 0.0 Radius: 1000

Properties

Sweep Edit Type

Constraints

Work Plane Level: Level 1

Graphics

Visible

Visibility/Gra... Edit...

Materials and Finishes

Material <By Categ...

Identity Data

Properties help Apply

meeting room.rvt - Project Browser

- Views (all)
- Floor Plans
 - Level 1
- Ceiling Plans
 - Level 1
- 3D Views
 - 3D View 1 {3D}
- Sections (Section 1)
 - Section 1
- Legends
- Schedules/Quantities



نرسم قطاع (الوزرة)
بالمقاسات المناسبة ثم
نختار الإنهاء للرسم

Click to enter line start point.

Home Insert Annotate View Manage Modify | Sweep

Modify Select Properties Clipboard Geometry Modify Measure Create Mode Work Plane Sweep

Profile: <By Sketch> Select Profile Edit Profile Load Profile

Modify | Sweep Edit Load profiles... X: 0 Y: 0 Angle: 0.00° Flip Apply

Properties

Other (1) Edit Type


Profile	<By Sketch>
Horizontal Pro...	0.0
Vertical Profile...	0.0
Angle	0.000°
Profile Is Flipped	<input type="checkbox"/>

Properties help Apply

meeting room.rvt - Project Browser

- Views (all)
 - Floor Plans
 - Level 1
 - Ceiling Plans
 - Level 1
 - 3D Views
 - 3D View 1
 - {3D}
 - Sections (Section 1)
 - Section 1**
 - Legends
 - Schedules/Quantities



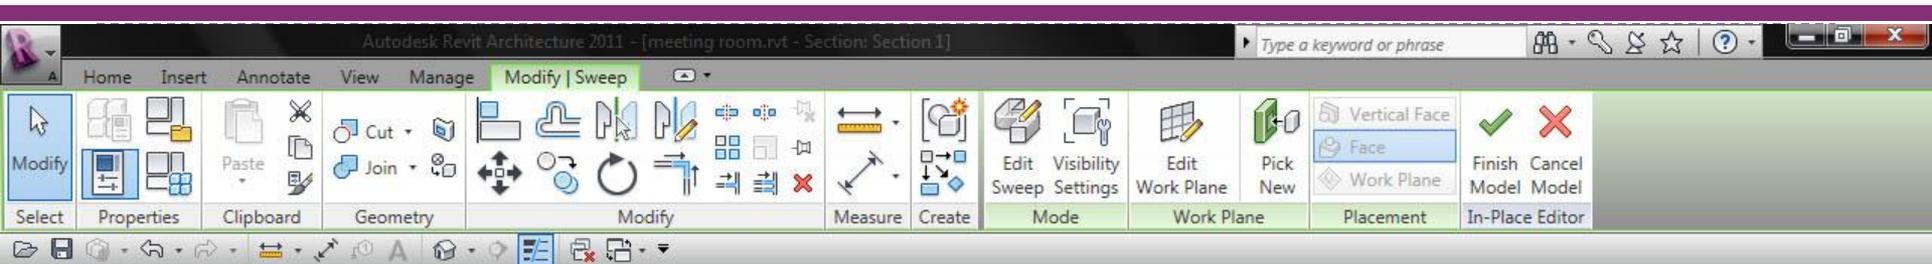

Modify | Sweep

Properties

Other (1) Edit Type

Constraints

Work Plane Level: Level 1

Graphics

Visible

Visibility/Gra... Edit...

Materials and Finishes


Material <By Categ...>

Identity Data


Properties help Apply

meeting room.rvt - Project Browser

- Views (all)
 - Floor Plans
 - Level 1
 - Ceiling Plans
 - Level 1
 - 3D Views
 - 3D View 1
 - {3D}
 - Sections (Section 1)
 - Section 1**
 - Legends
 - Schedules/Quantities

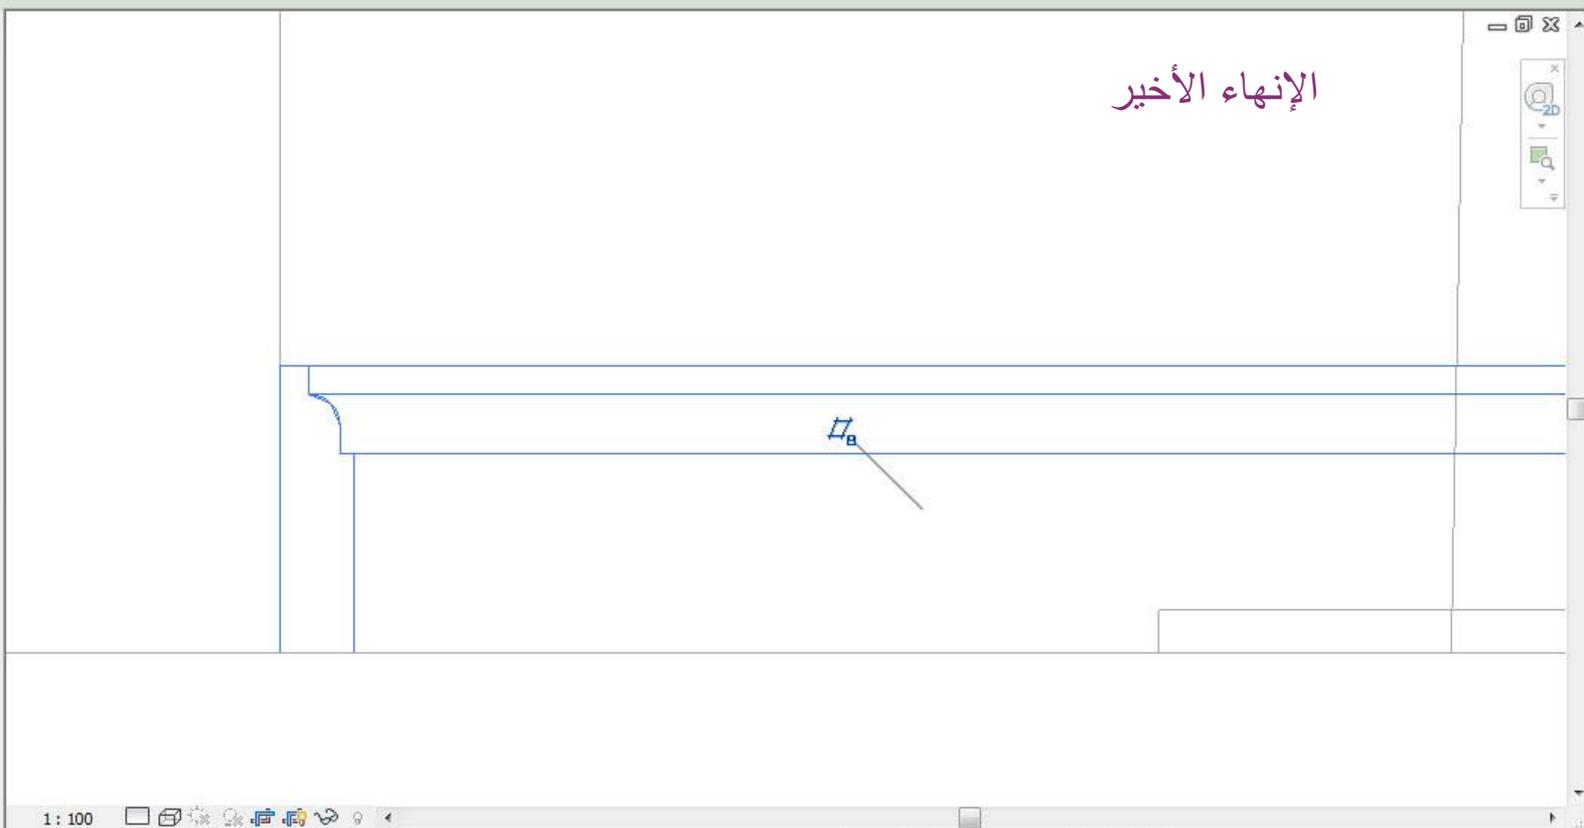

الإنهاء الأخير

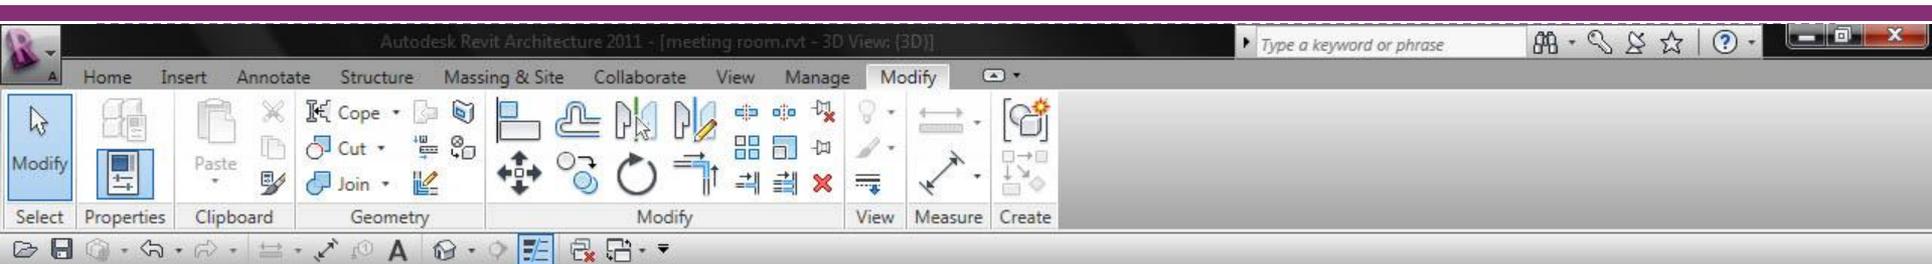

Properties

3D View: {3D} Edit Type


Graphics

View Scale	1 : 100
Scale Value	1 : 100
Detail Level	Medium
Visibility/Grap...	Edit...
Visual Style	Shaded with...
Graphic Displ...	Edit...
Discipline	Architectural

Properties help Apply

meeting room.rvt - Project Browser

- Views (all)
 - Floor Plans
 - Level 1
 - Ceiling Plans
 - Level 1
 - 3D Views
 - 3D View 1
 - {3D}
 - Sections (Section 1)
 - Section 1
 - Legends
 - Schedules/Quantities

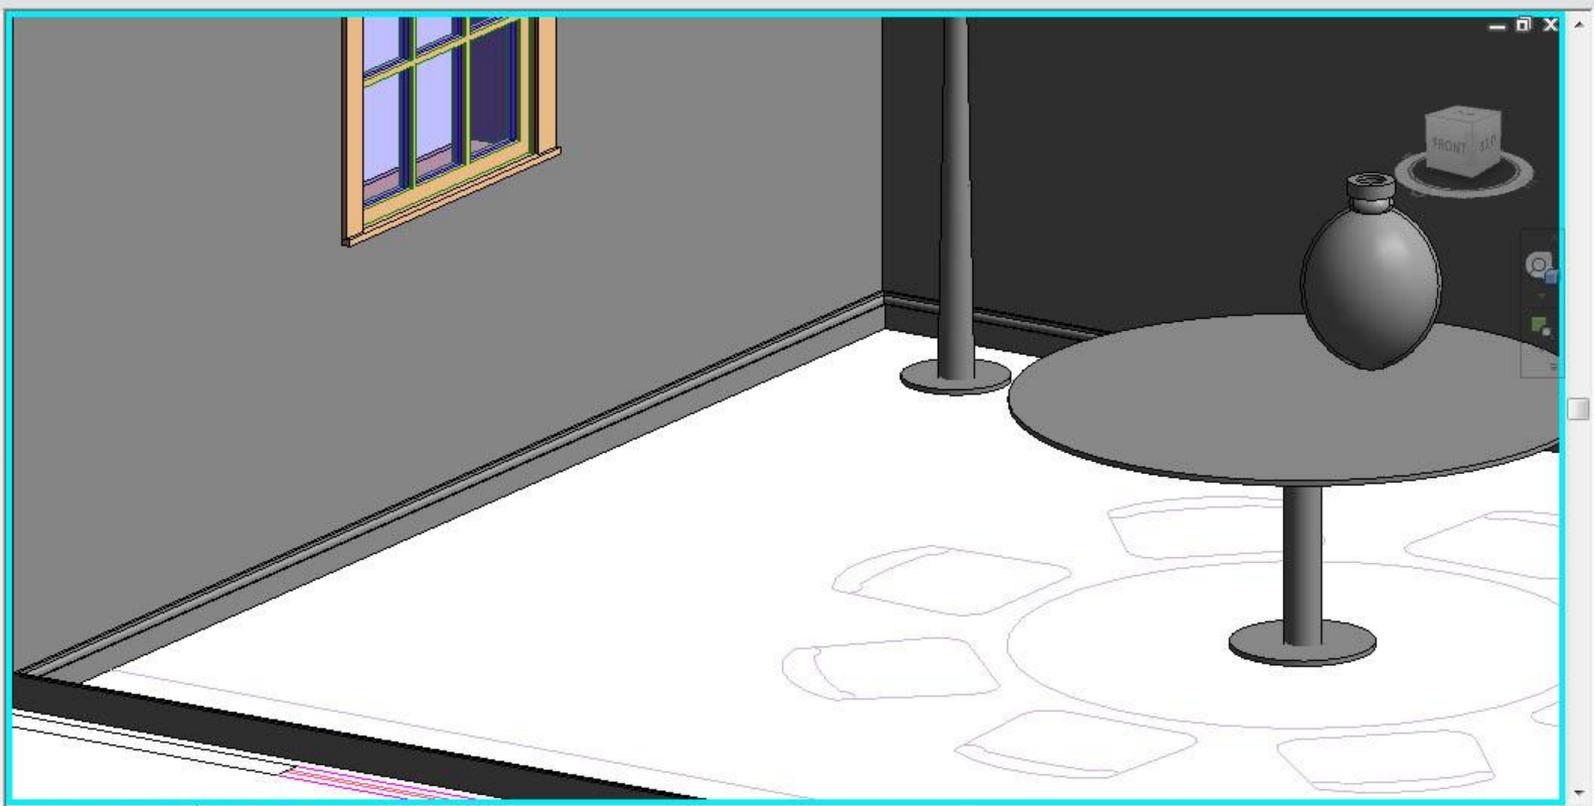

Autodesk Revit Architecture 2011 - [meeting room.rvt - 3D View: 3D View 1] | Type a keyword or phrase

Home Insert Annotate Structure Massing & Site Collaborate View Manage Modify

Modify Select Properties Clipboard Geometry Modify View Measure Create

File Edit View Tools Windows Help

Properties

3D View: 3D View 1 Edit Type


Graphics

Detail Level	Medium
Visibility/Grap...	Edit...
Visual Style	Shaded with...
Graphic Displ...	Edit...
Discipline	Architectural
Analysis Displ...	None
Sun Path	<input type="checkbox"/>

Properties help Apply

meeting room.rvt - Project Browser

- Views (all)
 - Floor Plans
 - Level 1
 - Ceiling Plans
 - Level 1
 - 3D Views
 - 3D View 1** (3D)
 - Sections (Section 1)
 - Section 1
 - Legends
 - Schedules/Quantities

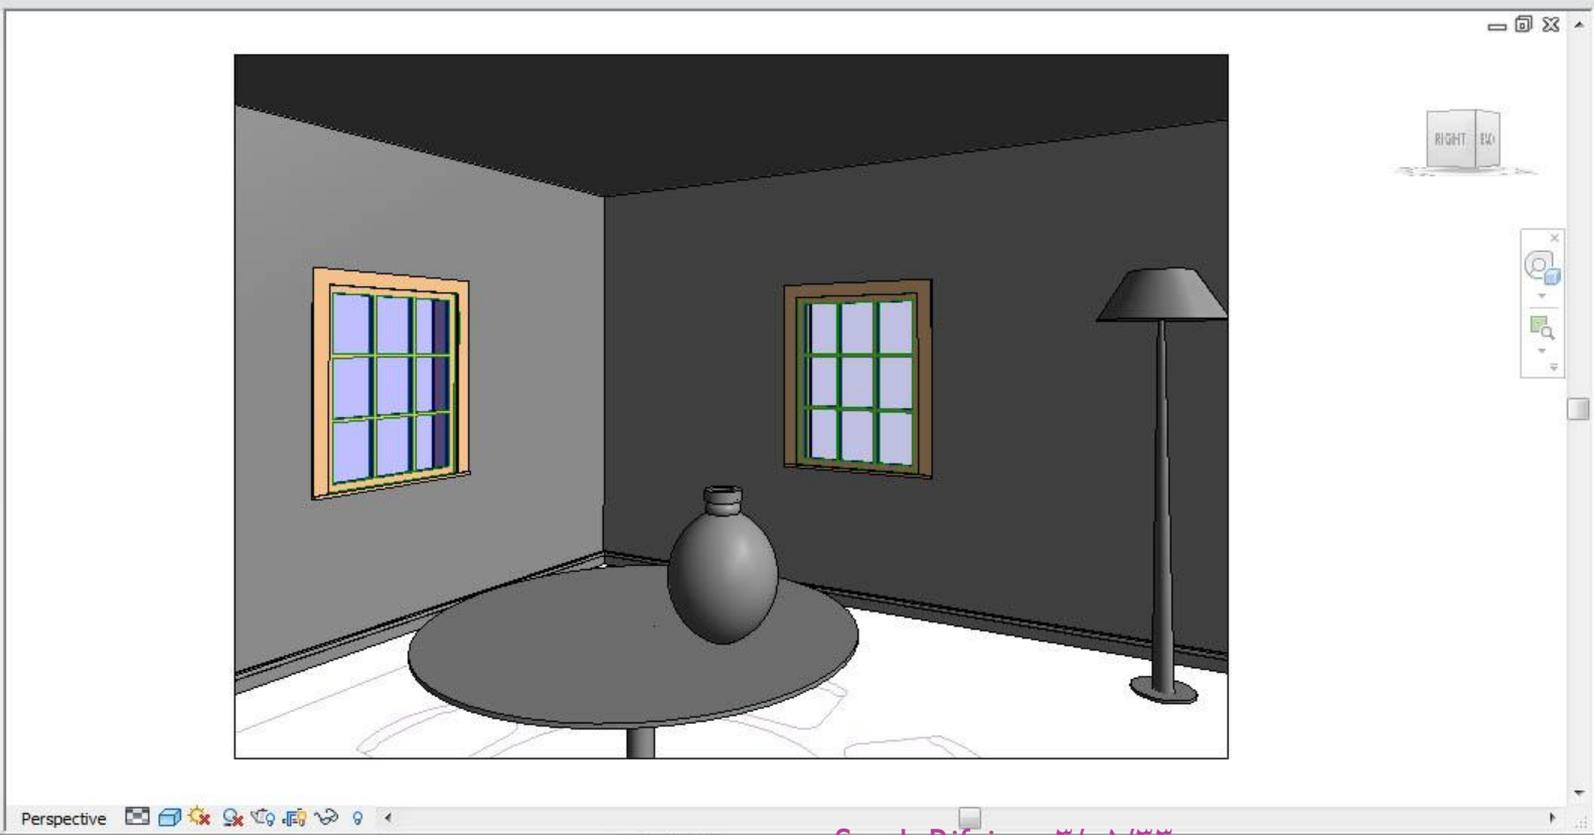



Swept
Blend

أمر Swept Blend

من نافذة Home

The screenshot displays the Autodesk Revit Architecture 2011 interface. The title bar indicates the project is 'meeting room.rvt - Floor Plan: Level 1'. The Home ribbon is active, with the 'Component' panel highlighted. A red circle is drawn around the 'Home' tab label. A tooltip for the 'Model In-Place' button is visible, stating: 'Model In-Place: Creates a component that is unique to the project. Press F1 for more help'. The main workspace shows a floor plan of a meeting room with a circular table and ten chairs. The word 'MEETING' is written in yellow in the center of the table. The Properties panel on the left shows settings for the selected element, including View Scale (1:100), Scale Value (100), Display Model (Normal), Detail Level (Coarse), and Visual Style (Wireframe). The Project Browser on the left shows the hierarchy of the project, including Views (all), Floor Plans (Level 1), Ceiling Plans, 3D Views, and Sections (Section 1). The status bar at the bottom shows 'Ready', 'Main Model', and the user's name 'Sarah Rifqi' along with the date '٠٣/٠١/٢٣'.

Autodesk Revit Architecture 2011 - [meeting room.rvt - Floor Plan: Level 1]

Home Insert Annotate Structure Massing & Site Collaborate View Manage Modify

Modify Wall Door Window Component Column Roof Ceiling Floor Curtain System Mullion Model Text Line Group Railing Ramp Stairs By Face Shaft Vertical Dormer Level Grid Room Legend Tag Area Show Ref Plane Set Work Plane

Place a Component

Model In-Place

Model In-Place
Creates a component that is unique to the project.
Press F1 for more help


من أمر Component

نختار أمر رسم مجسم Model in place

MEETING

1:100

Ready Main Model Sarah Rifqi ٠٣/٠١/٢٣ Press & Drag

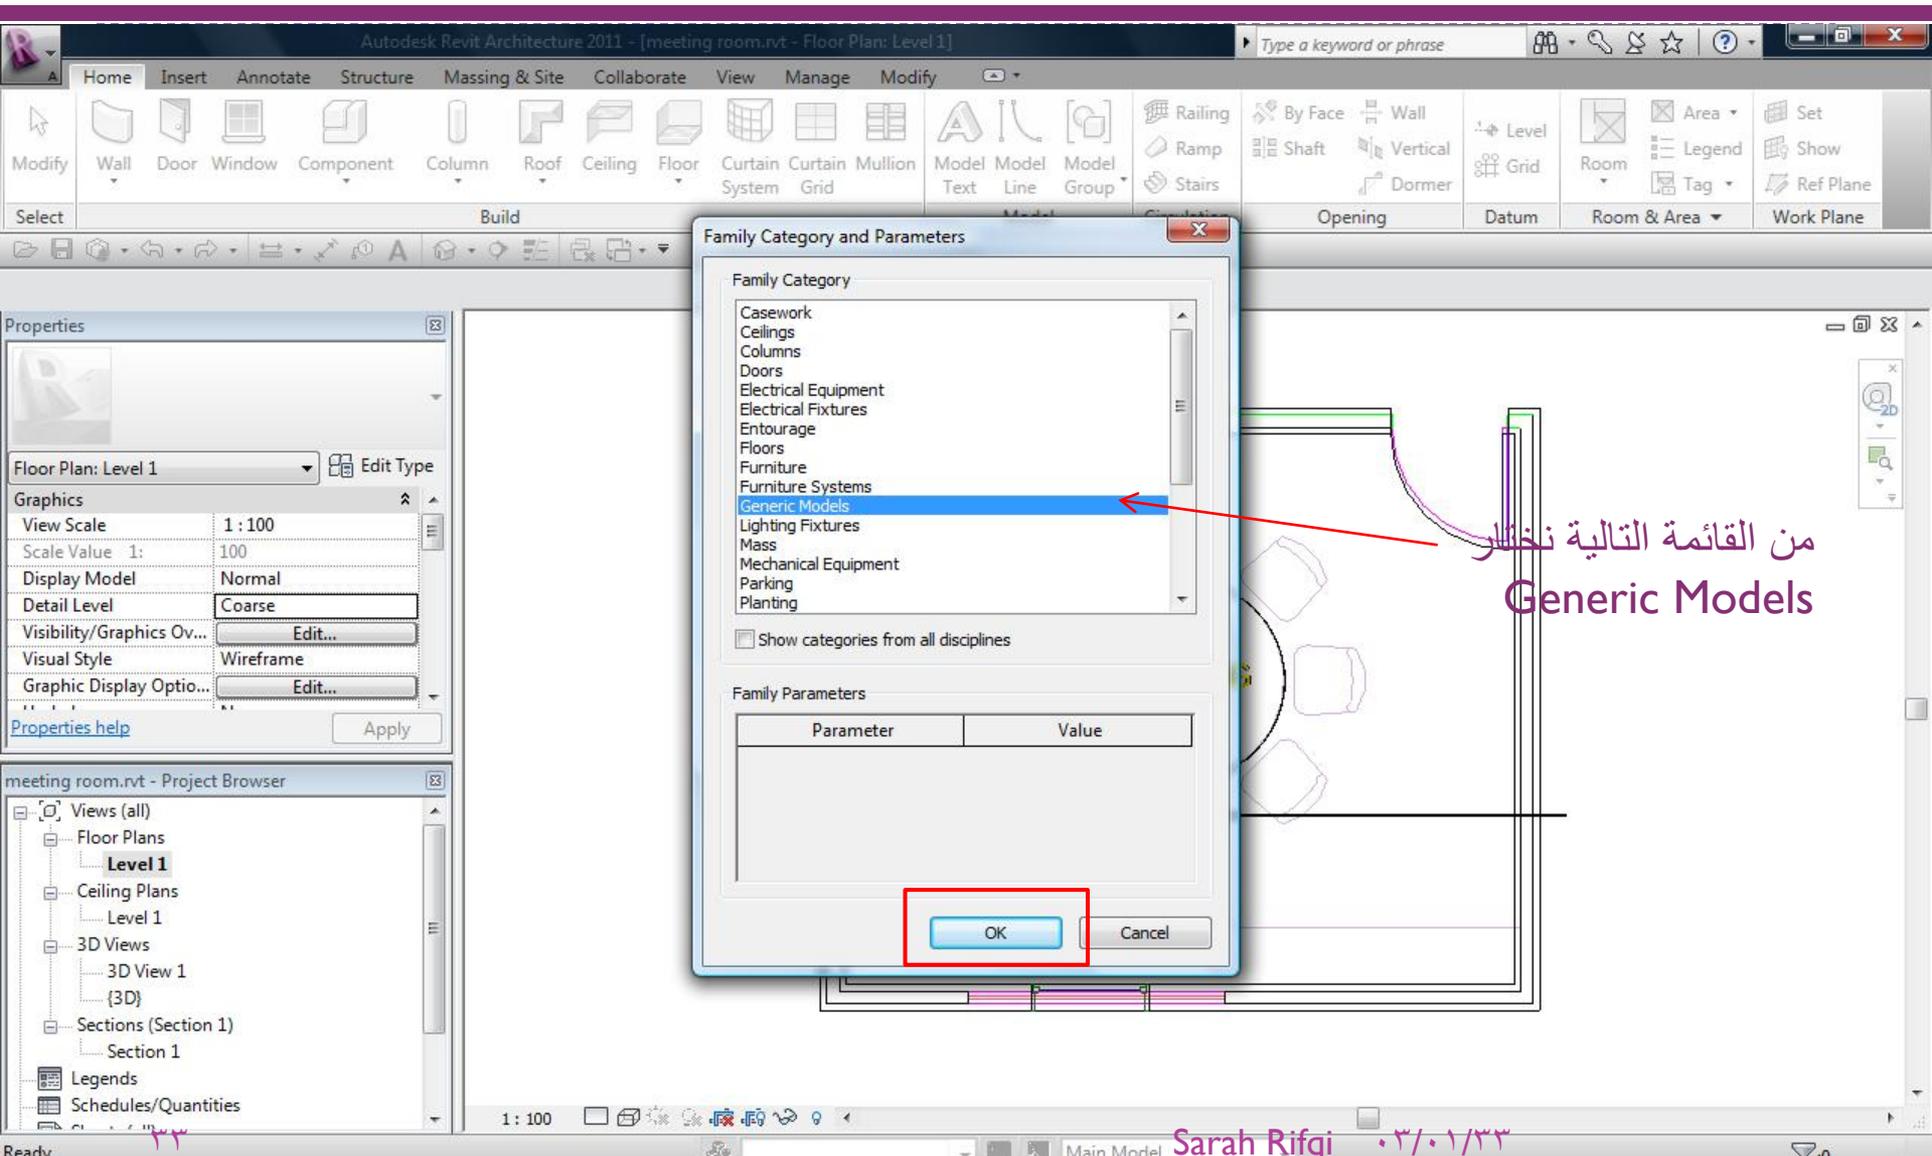

Family Category and Parameters

Family Category

- Casework
- Ceilings
- Columns
- Doors
- Electrical Equipment
- Electrical Fixtures
- Entourage
- Floors
- Furniture
- Furniture Systems
- Generic Models**
- Lighting Fixtures
- Mass
- Mechanical Equipment
- Parking
- Planting

Show categories from all disciplines


Family Parameters

Parameter	Value
-----------	-------

OK Cancel

من القائمة التالية نختار
Generic Models

OK

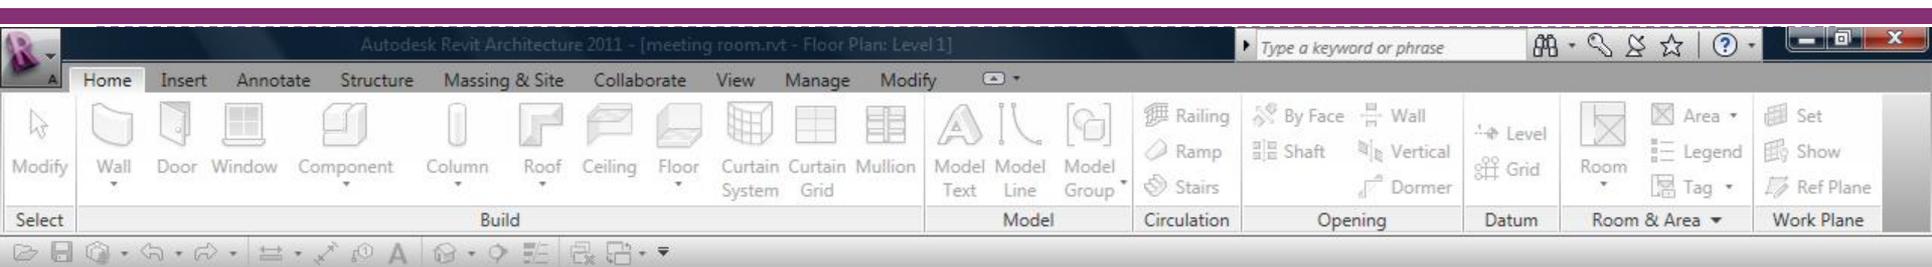

Properties

Floor Plan: Level 1 Edit Type


Graphics

View Scale	1 : 100
Scale Value 1:	100
Display Model	Normal
Detail Level	Coarse
Visibility/Graphics Ov...	Edit...
Visual Style	Wireframe
Graphic Display Optio...	Edit...


[Properties help](#) Apply

meeting room.rvt - Project Browser

- Views (all)
 - Floor Plans
 - Level 1**
 - Ceiling Plans
 - Level 1
 - 3D Views
 - 3D View 1
 - {3D}
 - Sections (Section 1)
 - Section 1
 - Legends
 - Schedules/Quantities

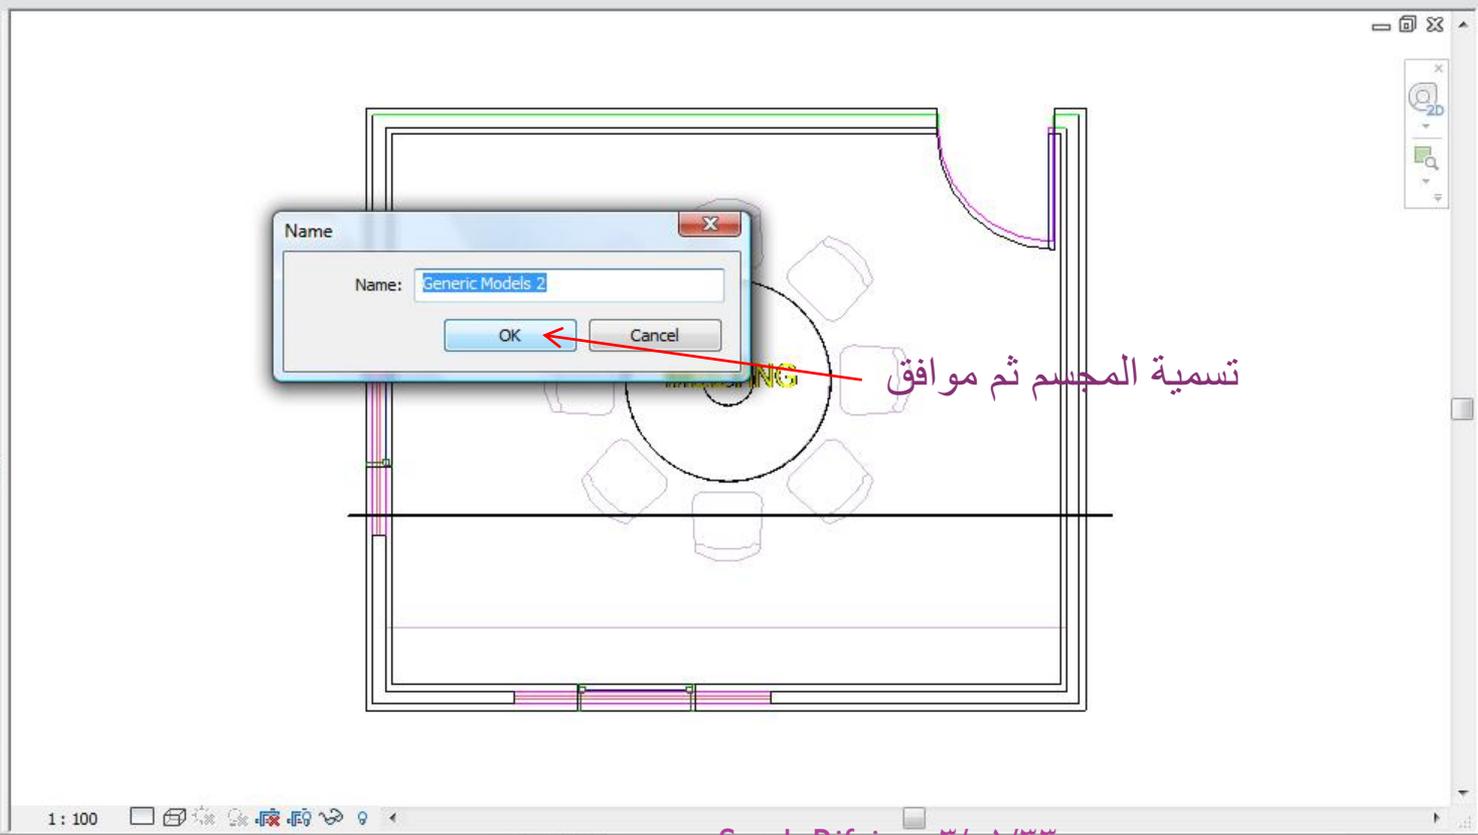

تسمية المجسم ثم موافق

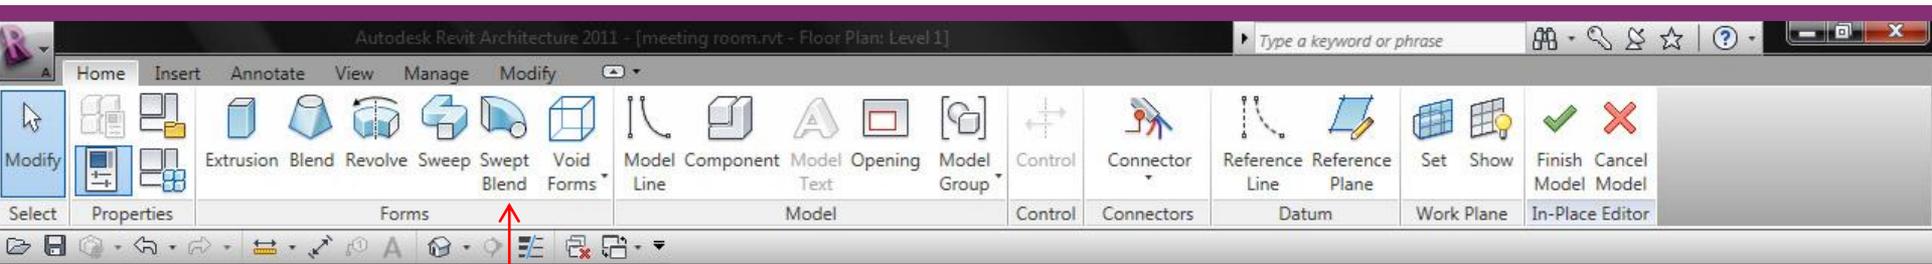

اختيار أمر Swept Blend

Properties

Family: Generic Mo Edit Type

Constraints

Host

Mechanical

Part Type

Identity Data


OmniClass Nu...


OmniClass Title

Properties help Apply

meeting room.rvt - Project Browser

- Views (all)
- Floor Plans
 - Level 1
- Ceiling Plans
 - Level 1
- 3D Views
 - 3D View 1
 - {3D}
- Sections (Section 1)
 - Section 1
- Legends
- Schedules/Quantities

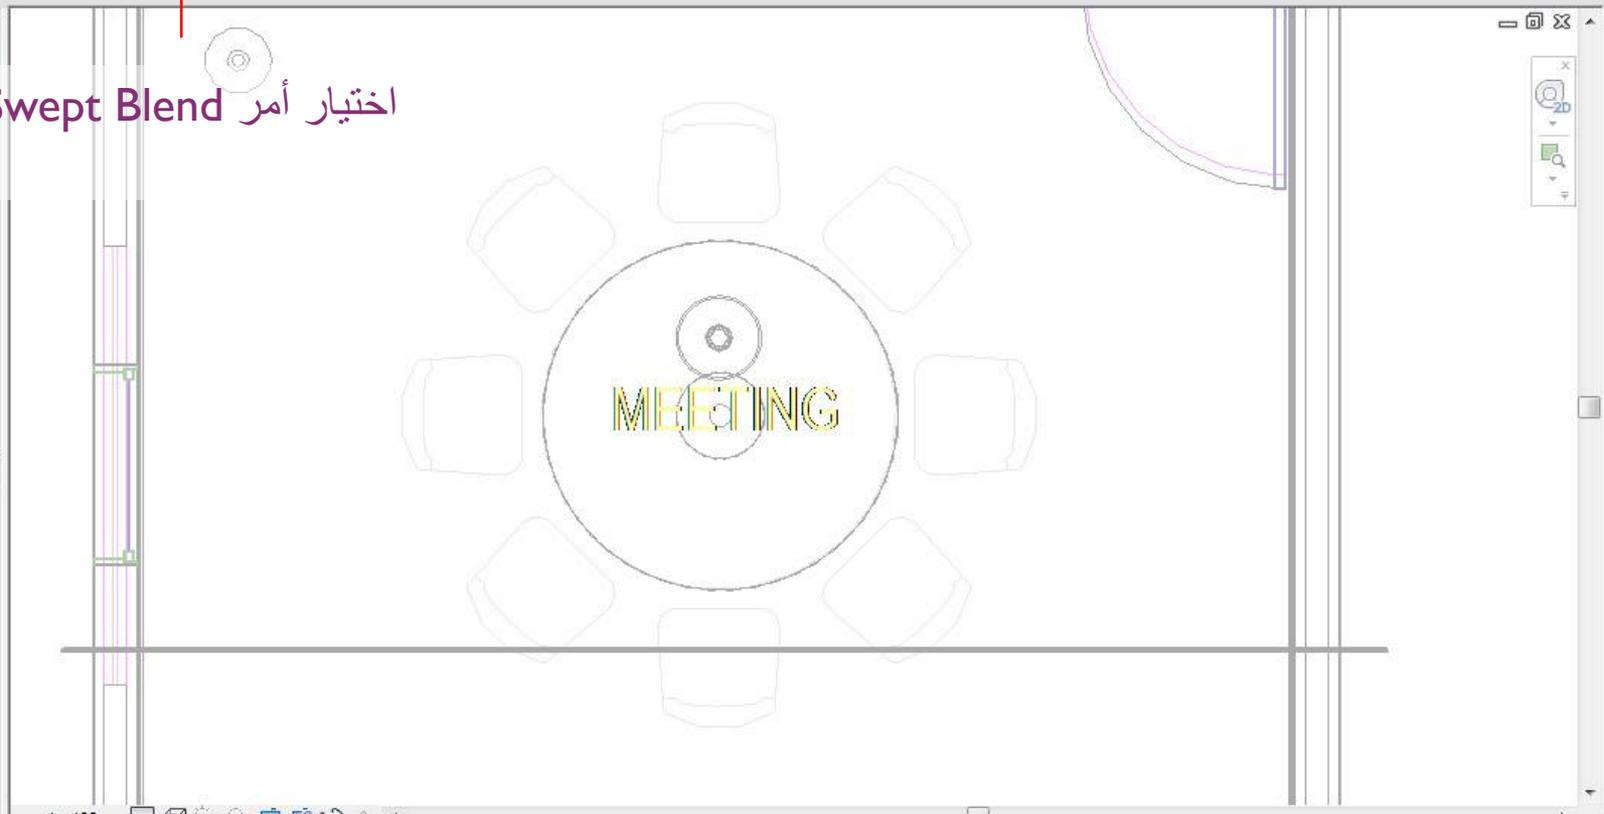

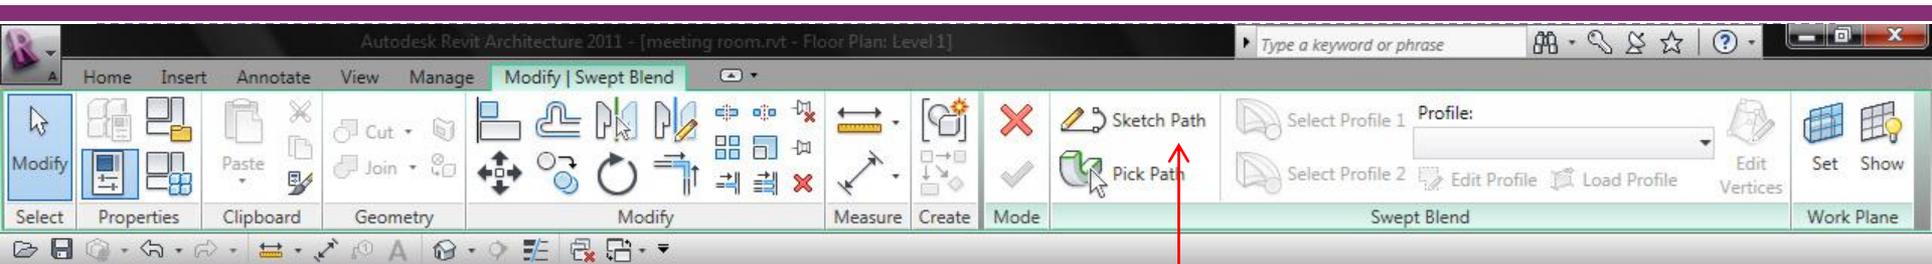

Modify | Swept Blend

Properties

Family: Generic Mo Edit Type

Constraints Host

Mechanical Part Type


Identity Data OmniClass Nu... OmniClass Title

Properties help Apply

meeting room.rvt - Project Browser

- Views (all)
- Floor Plans
 - Level 1
- Ceiling Plans
 - Level 1
- 3D Views
 - 3D View 1
 - {3D}
- Sections (Section 1)
 - Section 1
- Legends
- Schedules/Quantities



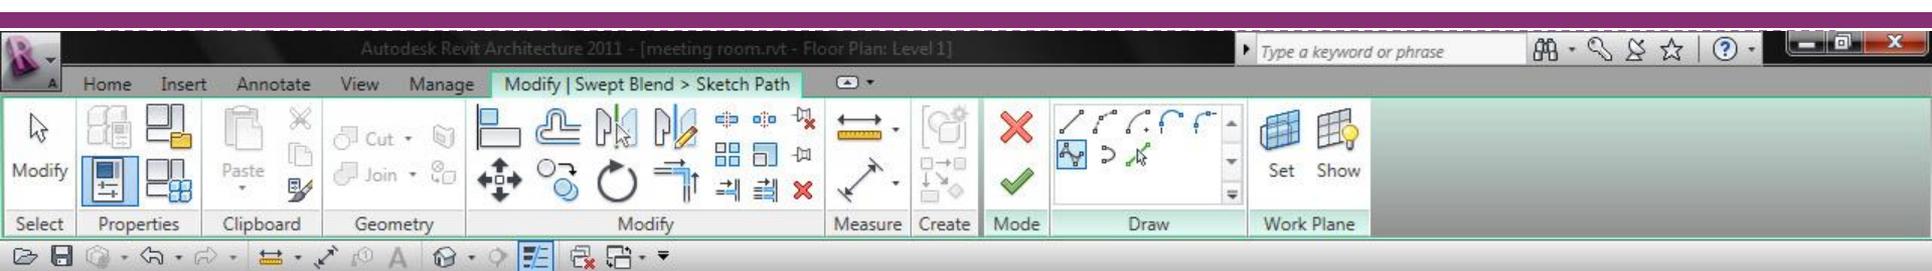

Properties

Swept Blend Edit Type

Constraints

Work Plane Level: Level 1

Graphics

Visible

Visibility/Gra... Edit...

Materials and Finishes


Material <By Categ...

Identity Data

Properties help Apply


meeting room.rvt - Project Browser

- Views (all)
- Floor Plans
 - Level 1
- Ceiling Plans
 - Level 1
- 3D Views
 - 3D View 1
 - {3D}
- Sections (Section 1)
 - Section 1
- Legends
- Schedules/Quantities

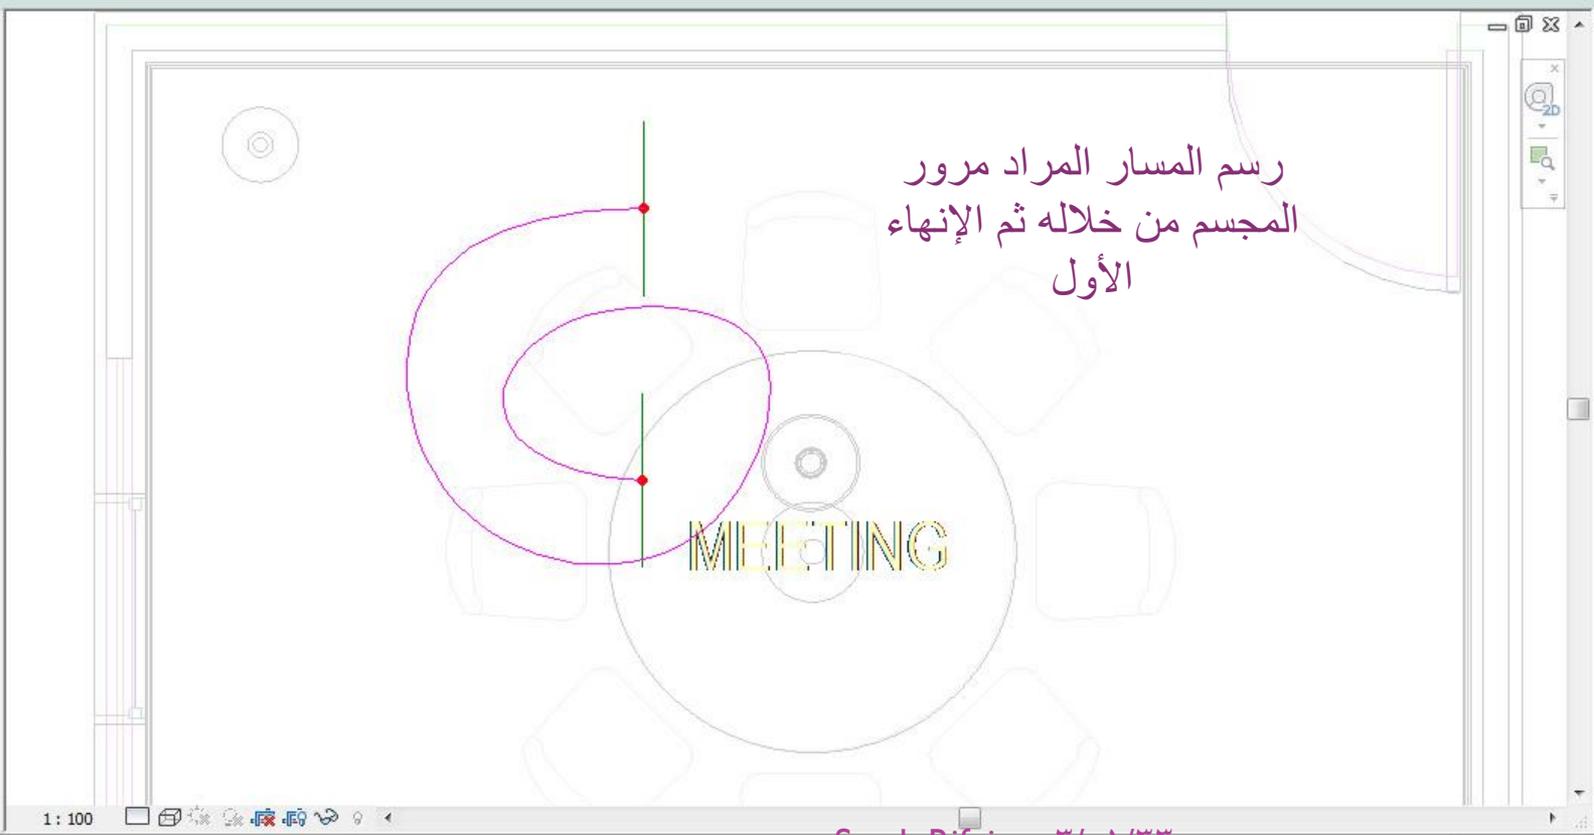

رسم المسار المراد مرور
المجسم من خلاله ثم الإنهاء
الأول

Click to enter spline start point.

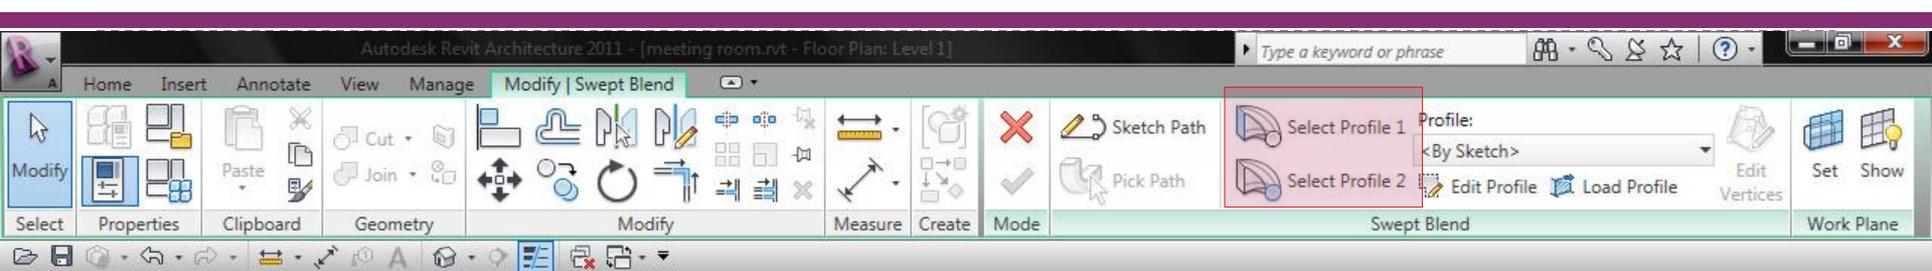

Modify | Swept Blend | Edit | Load profiles... | X: 0 | Y: 0 | Angle: 0.00° | Flip | Apply

Properties

Other (1) Edit Type


Profile

Profile	<By Sketch>
Horizontal Pro...	0.0
Vertical Profile...	0.0
Angle	0.000°
Profile Is Flipped	<input type="checkbox"/>

Properties help | Apply

meeting room.rvt - Project Browser

- Views (all)
- Floor Plans
 - Level 1**
- Ceiling Plans
 - Level 1
- 3D Views
 - 3D View 1
 - {3D}
- Sections (Section 1)
 - Section 1
- Legends
- Schedules/Quantities

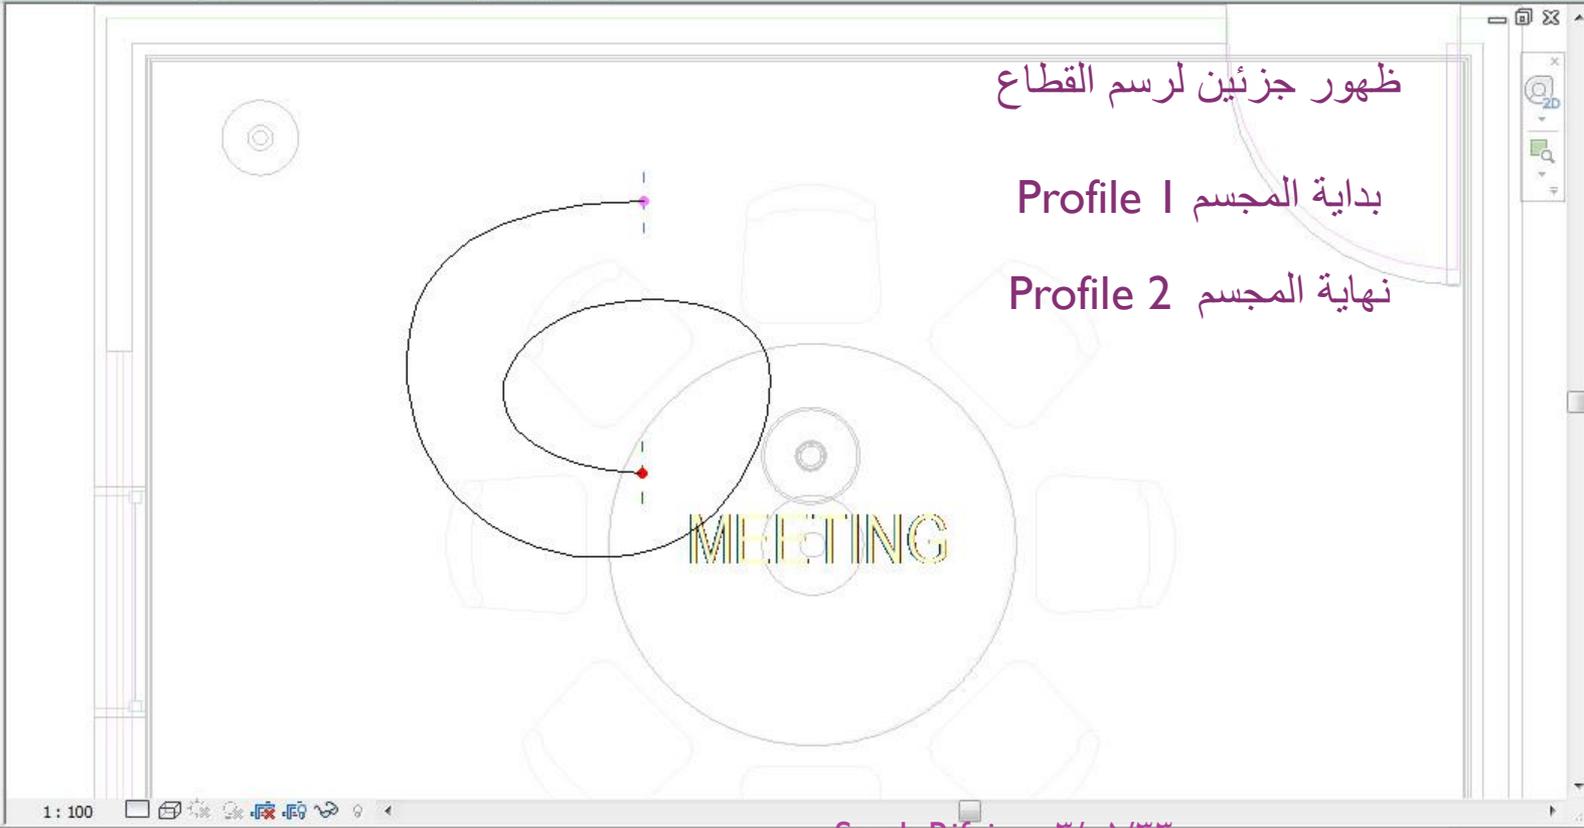


ظهور جزئين لرسم القطاع


Profile 1 بداية المجسم


Profile 2 نهاية المجسم

Click to enter spline start point.

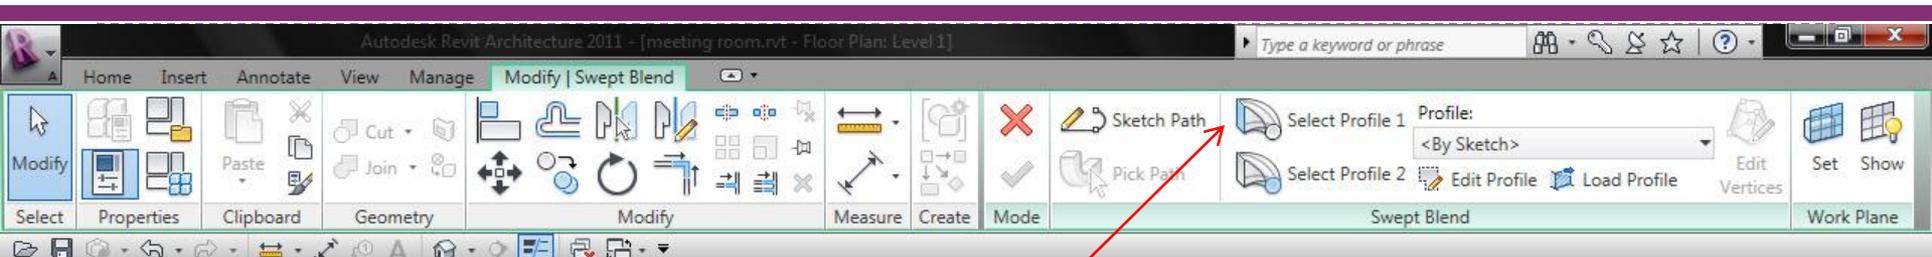

نختار Profile 1
لرسم بداية الجسم

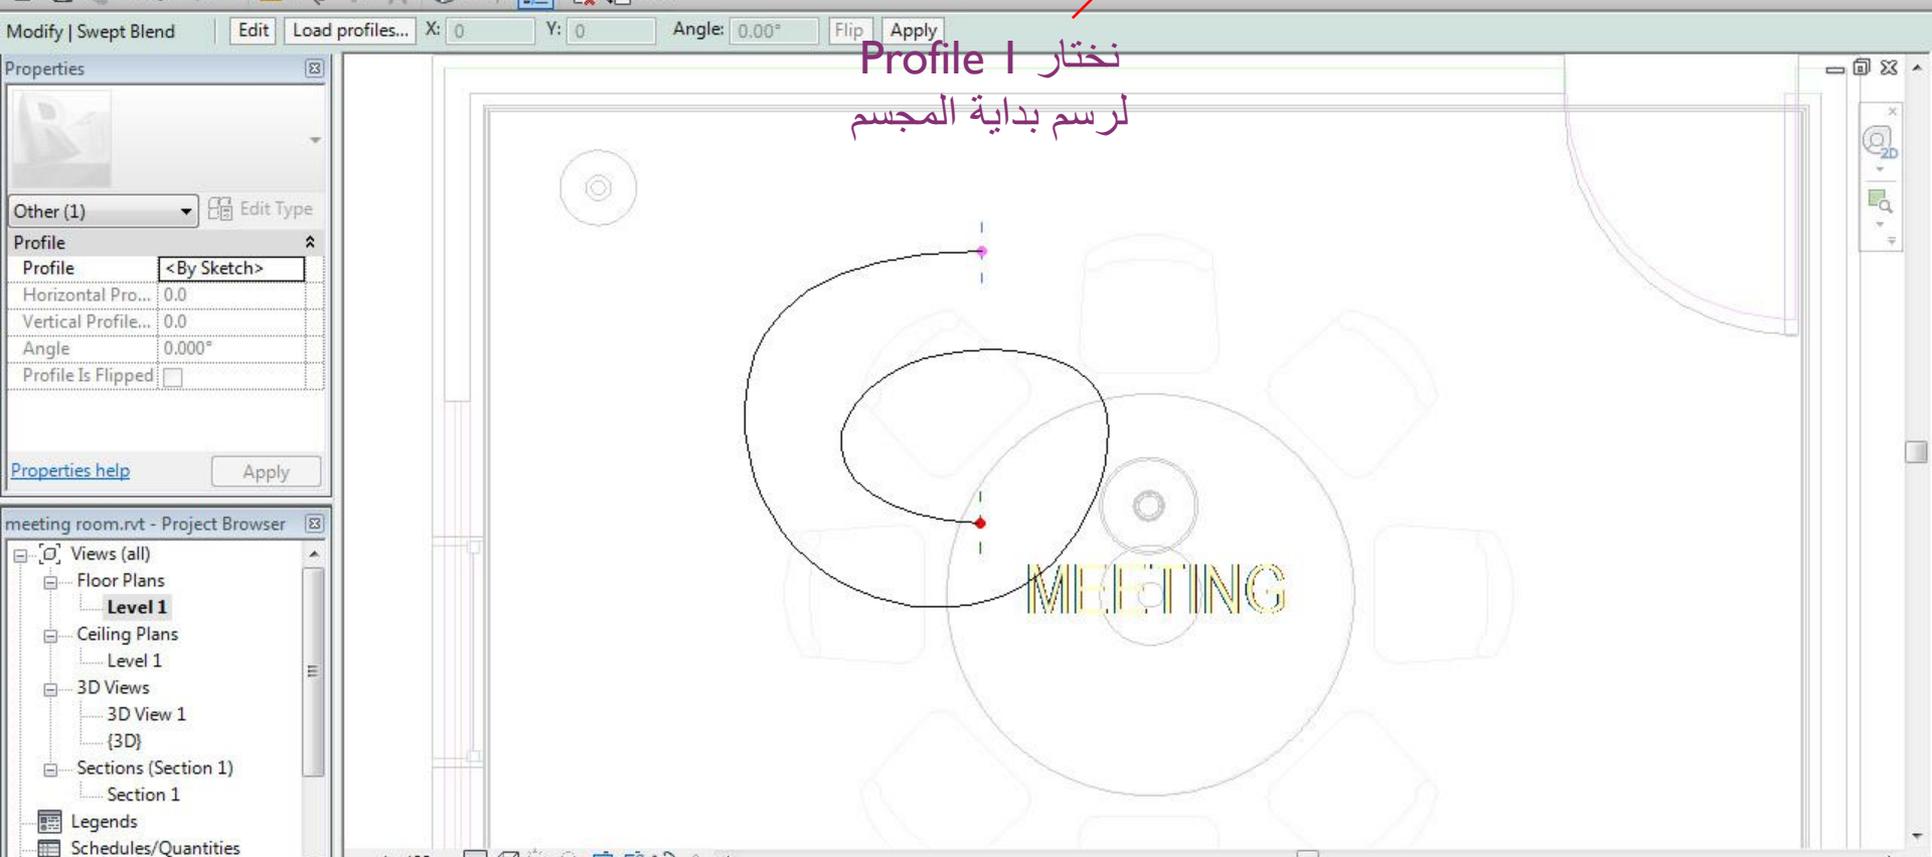

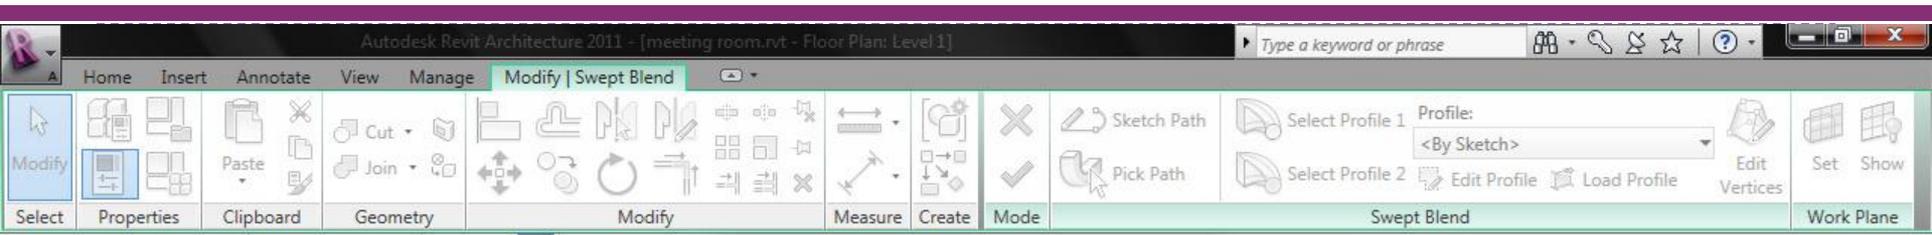

Modify | Swept Blend Edit Load profiles... X: 0 Y: 0 Angl

Properties

Other (1) Edit Type

Profile

Profile	<By Sketch>
Horizontal Pro...	0.0
Vertical Profile...	0.0
Angle	0.000°
Profile Is Flipped	<input type="checkbox"/>

Properties help Apply

meeting room.rvt - Project Browser

- Views (all)
 - Floor Plans
 - Level 1**
 - Ceiling Plans
 - Level 1
 - 3D Views
 - 3D View 1
 - {3D}
 - Sections (Section 1)
 - Section 1
 - Section 2
 - Legends

Go To View


In order to edit the sketch, please open one of the following views where the sketch will be parallel to the screen:


Section: Section 2

or one of the following views where the sketch will be seen at an angle to the screen:

3D View: {3D}

Open View Cancel

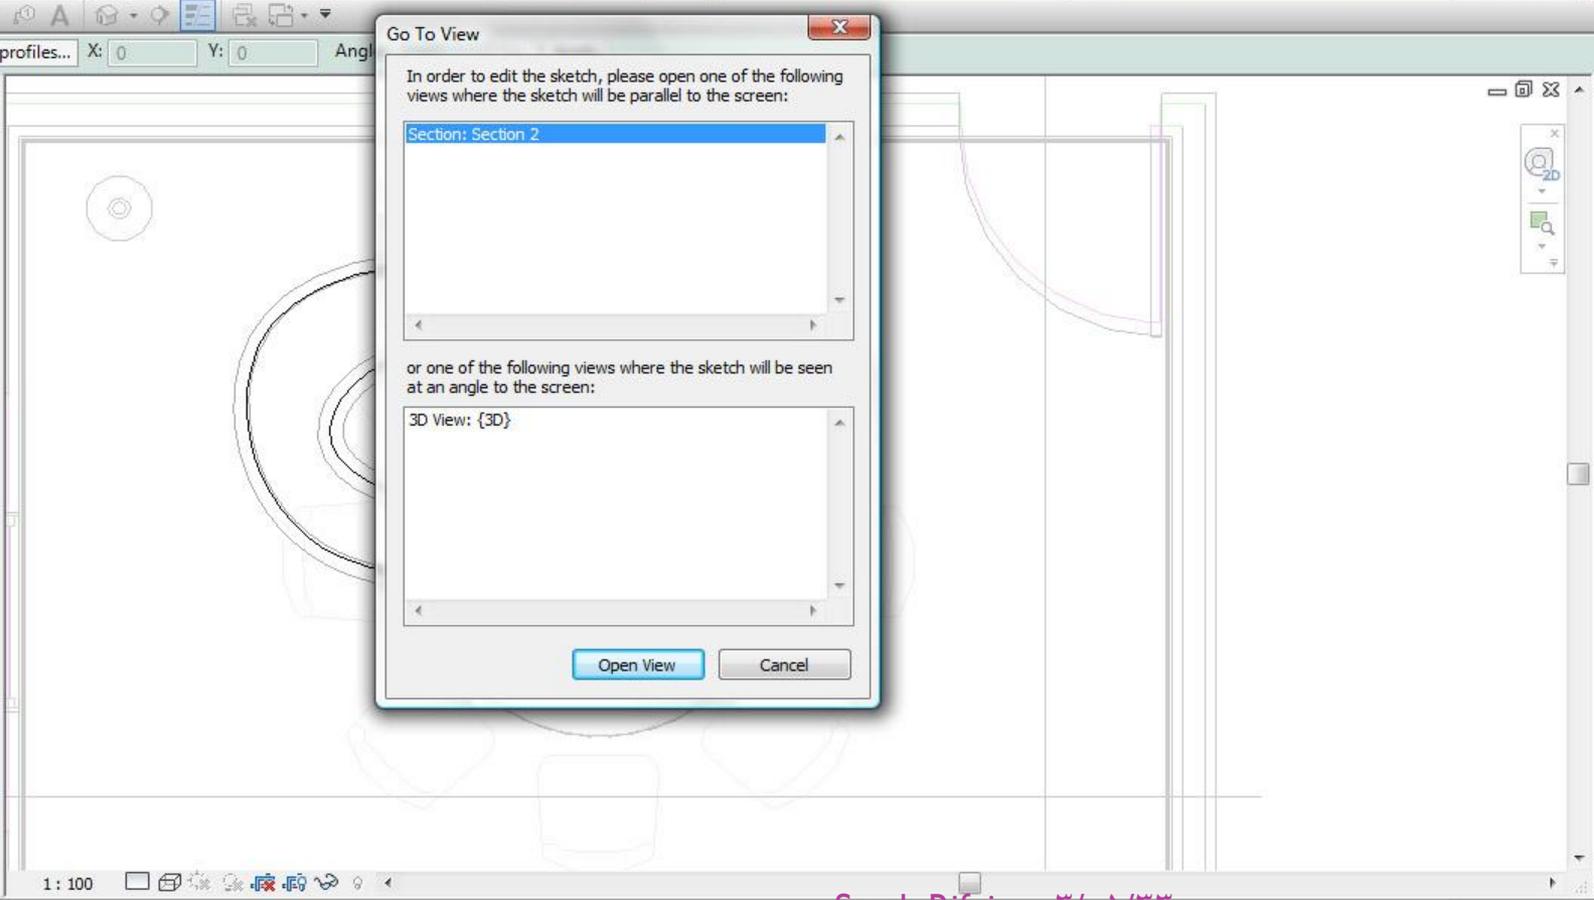

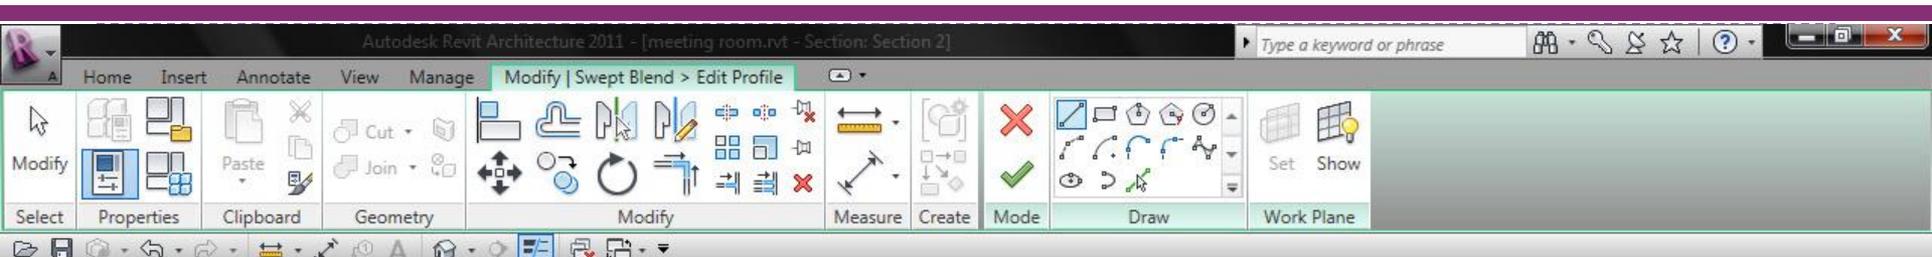

Chain Offset: 0.0 Radius: 1000

Properties

Swept Blend Edit Type

Constraints

Work Plane Level: Level 1

Graphics

Visible

Visibility/Gra... Edit...

Materials and Finishes

Material <By Categ...

Identity Data

Properties help Apply


meeting room.rvt - Project Browser

- Views (all)
- Floor Plans
 - Level 1
- Ceiling Plans
 - Level 1
- 3D Views
 - 3D View 1 {3D}
- Sections (Section 1)
 - Section 1
 - Section 2
- Legends




نرسم شكل قطاع (بداية
المجسم)
ثم ننهي الرسم

Click to enter line start point.

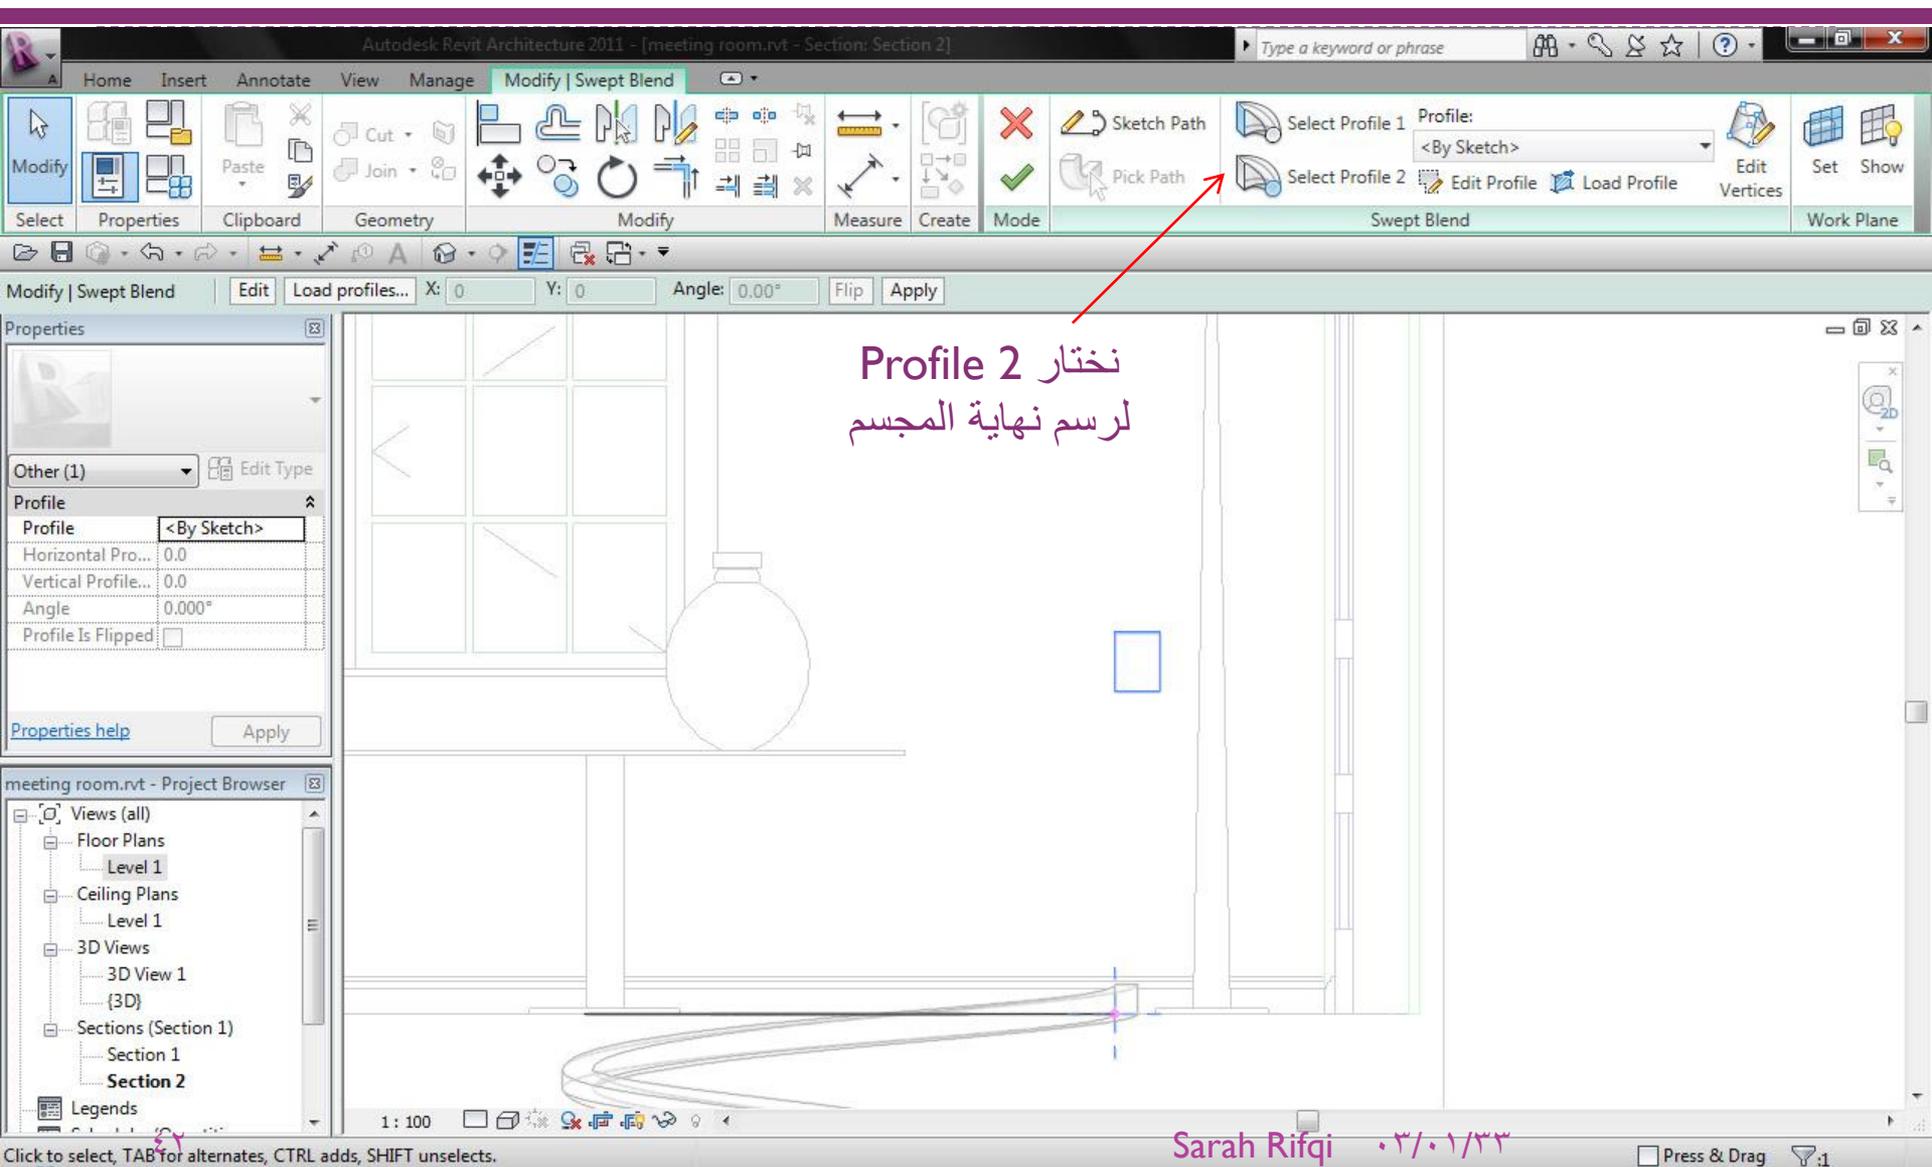

نختار Profile 2
لرسم نهاية المجسم

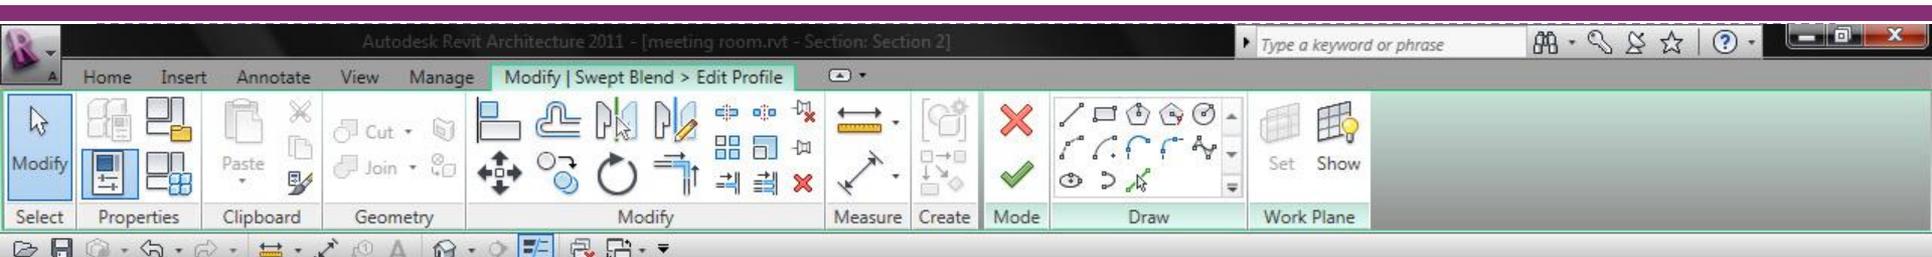

Modify | Swept Blend > Edit Profile

Properties

Swept Blend Edit Type

Constraints

Work Plane Level: Level 1

Graphics

Visible

Visibility/Gra... Edit...

Materials and Finishes


Material <By Categ...

Identity Data



Properties help Apply



meeting room.rvt - Project Browser


- Views (all)
- Floor Plans
 - Level 1
- Ceiling Plans
 - Level 1
- 3D Views
 - 3D View 1
 - {3D}
- Sections (Section 1)
 - Section 1
 - Section 2
- Legends

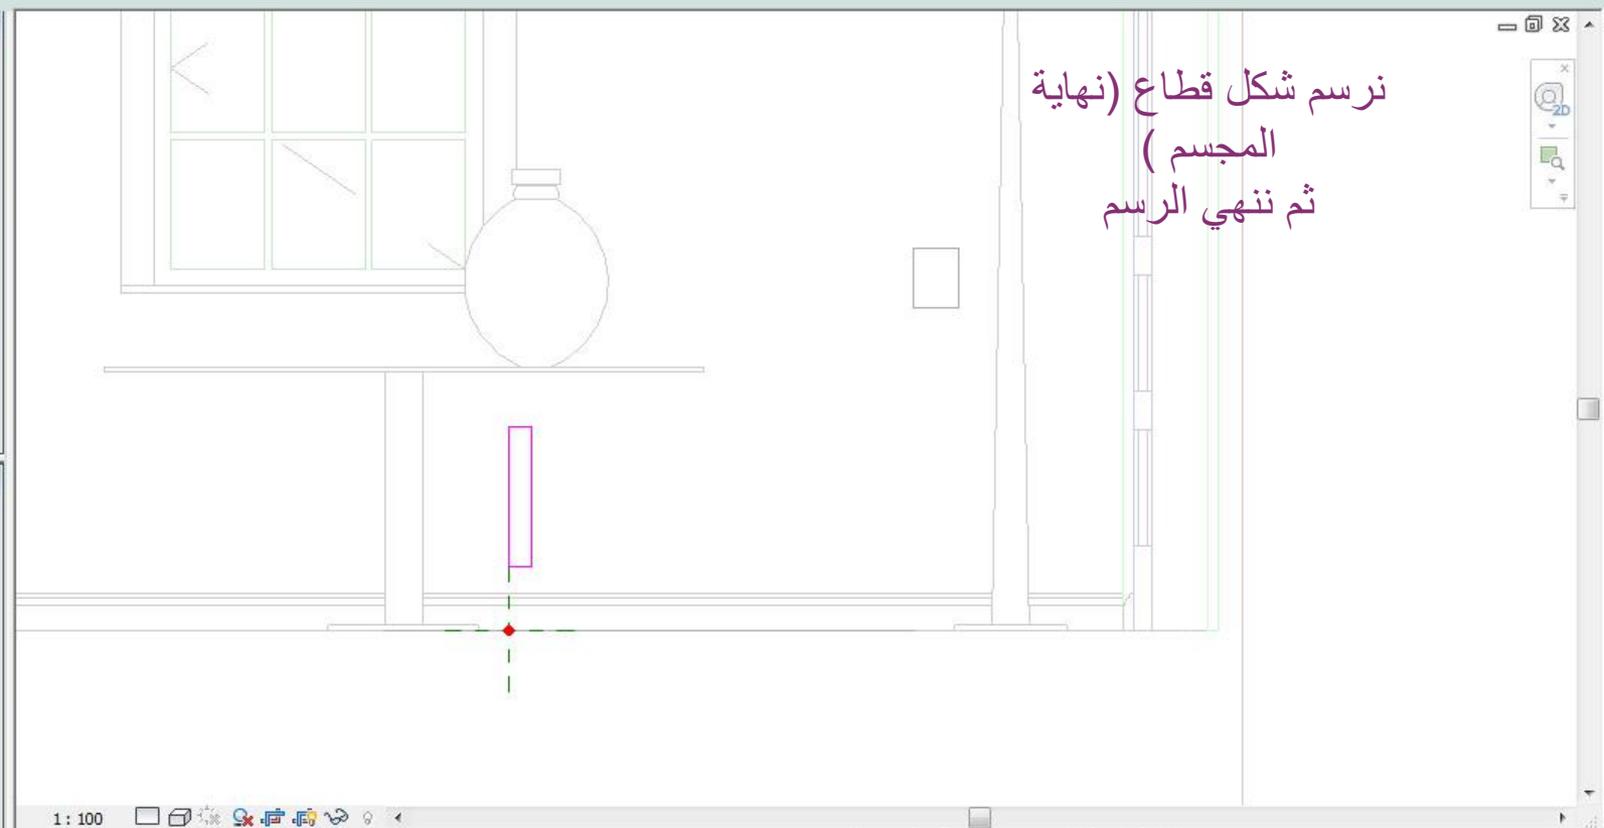

نرسم شكل قطاع (نهاية
المجسم)
ثم ننهي الرسم

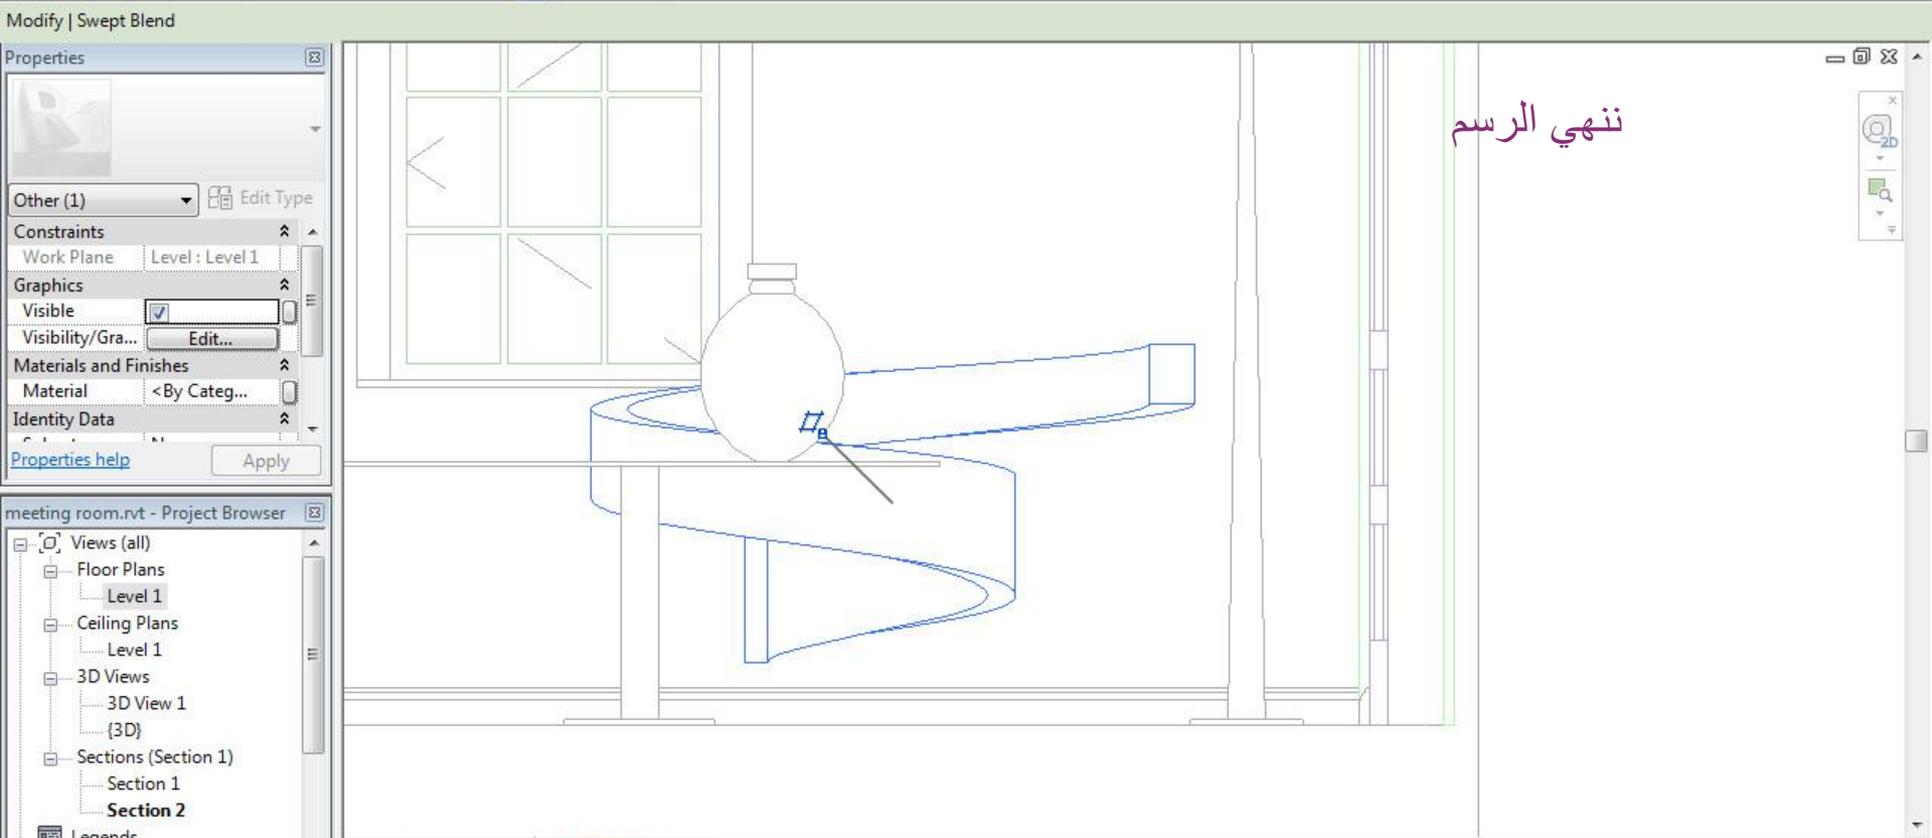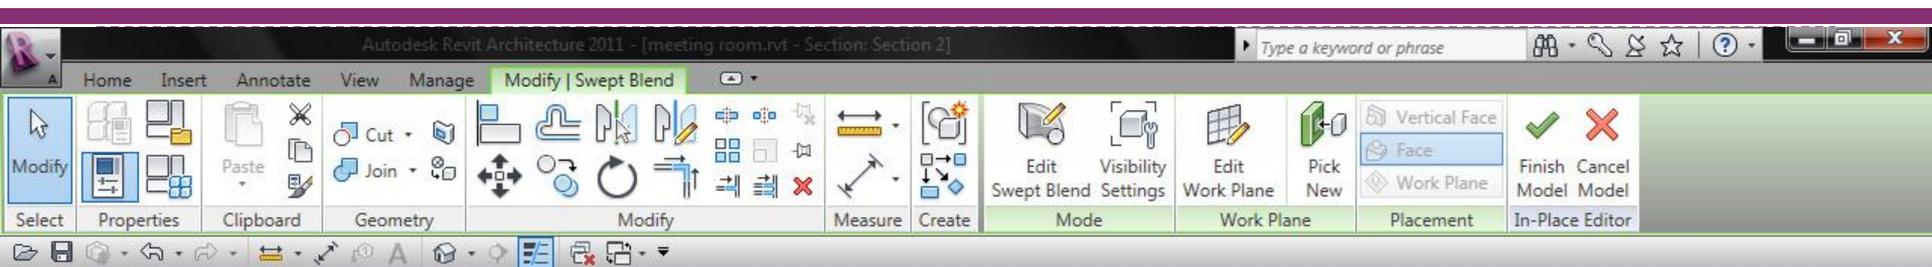

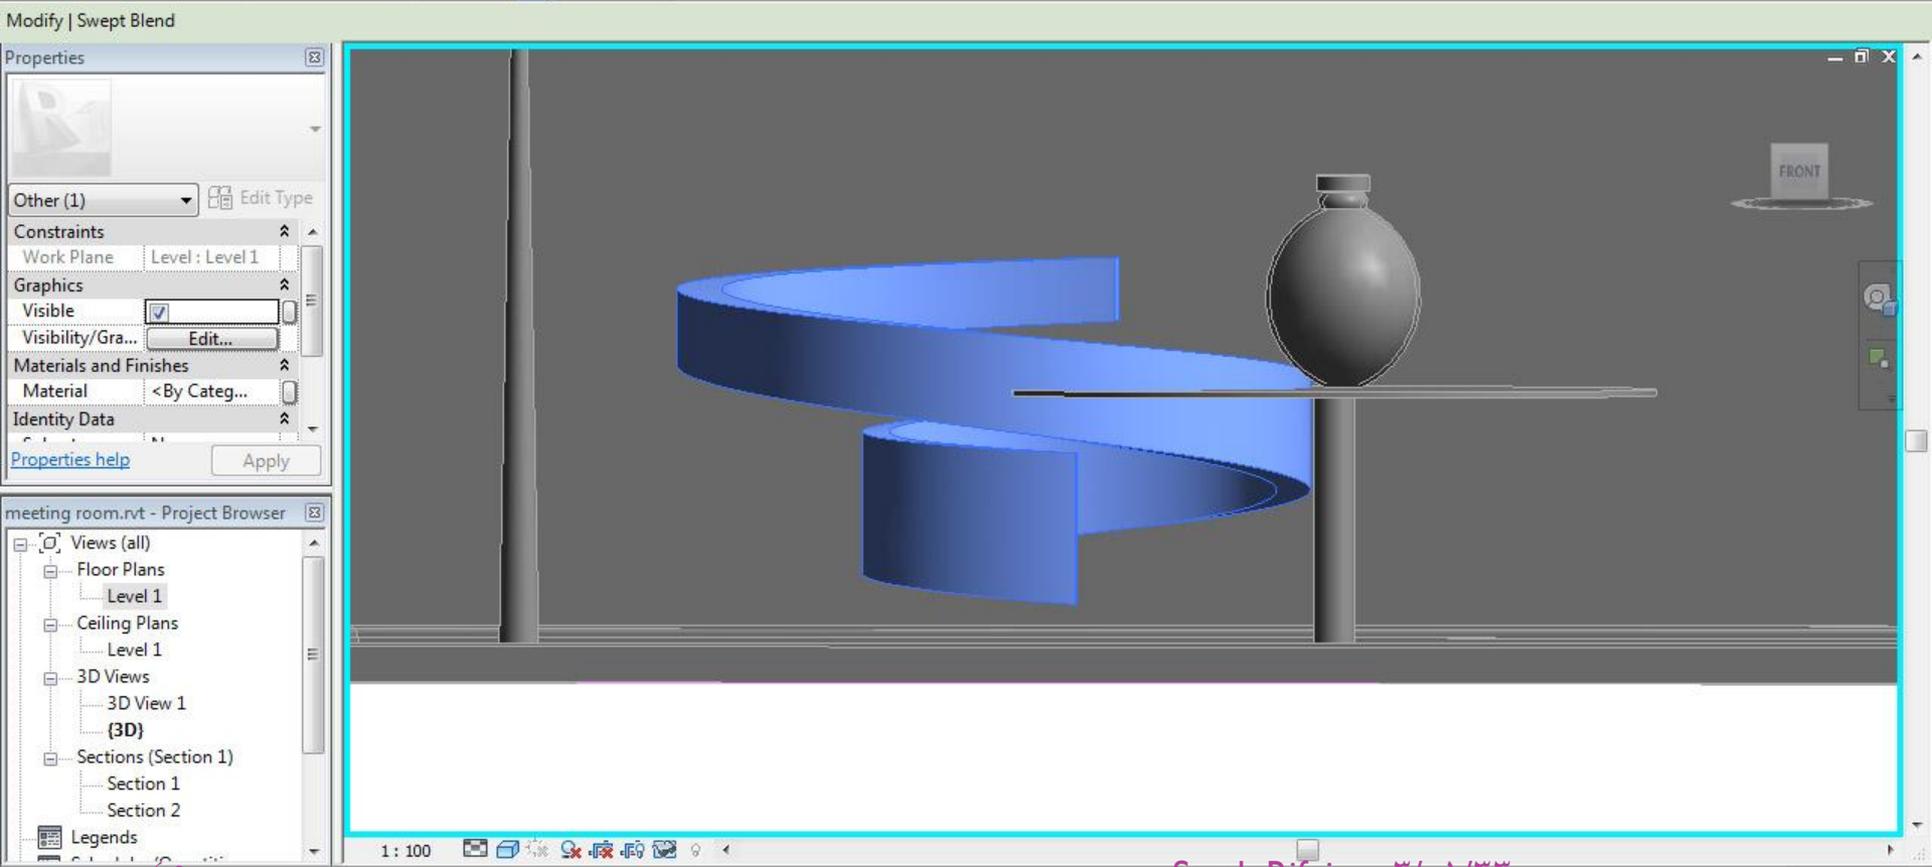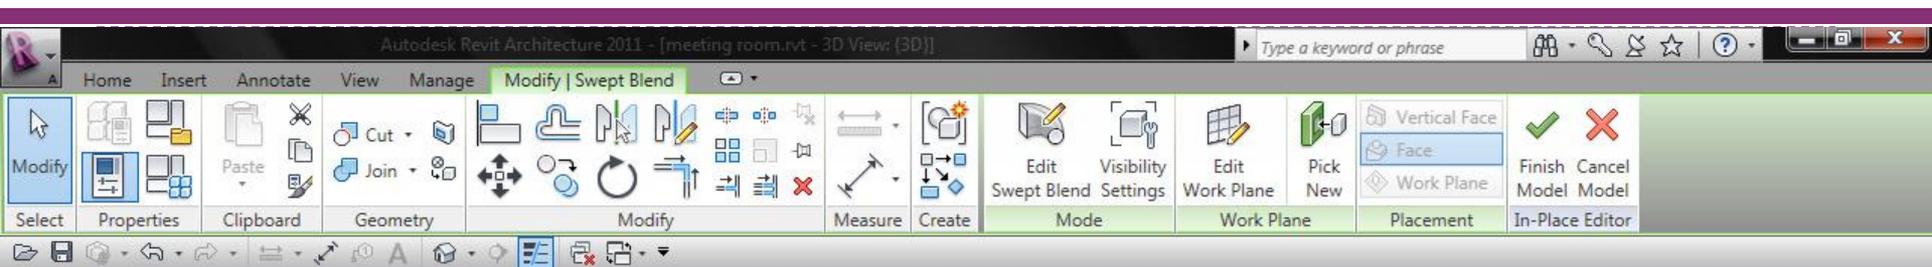

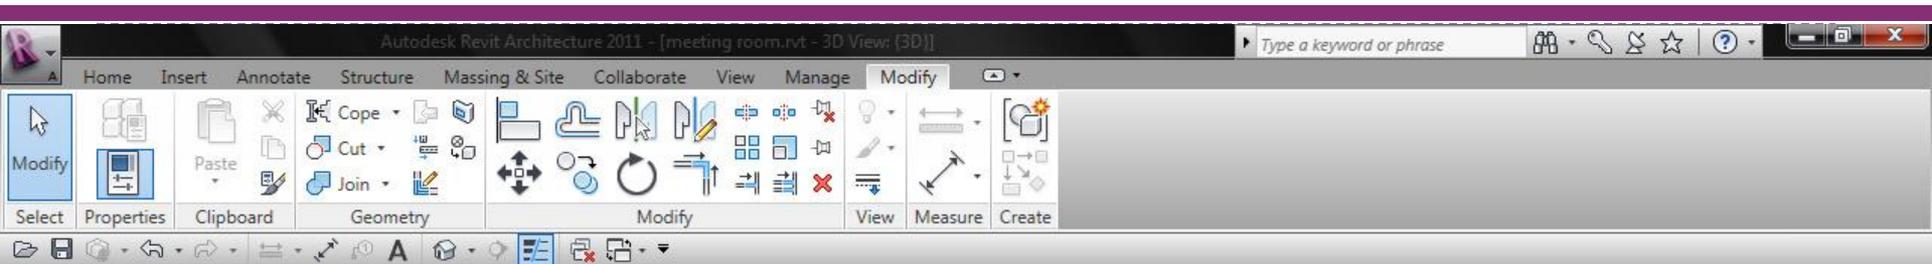

Properties

3D View: {3D} Edit Type

Graphics

View Scale 1 : 100

Scale Value 1 : 100

Detail Level Medium

Visibility/Grap... Edit...

Visual Style Shaded with...

Graphic Displ... Edit...

Discipline Architectural

Properties help Apply

meeting room.rvt - Project Browser

- Views (all)
 - Floor Plans
 - Level 1
 - Ceiling Plans
 - Level 1
 - 3D Views
 - 3D View 1 (3D)
 - Sections (Section 1)
 - Section 1
 - Section 2
 - Legends

